




EXISTING BAY WINDOW ELEVATION

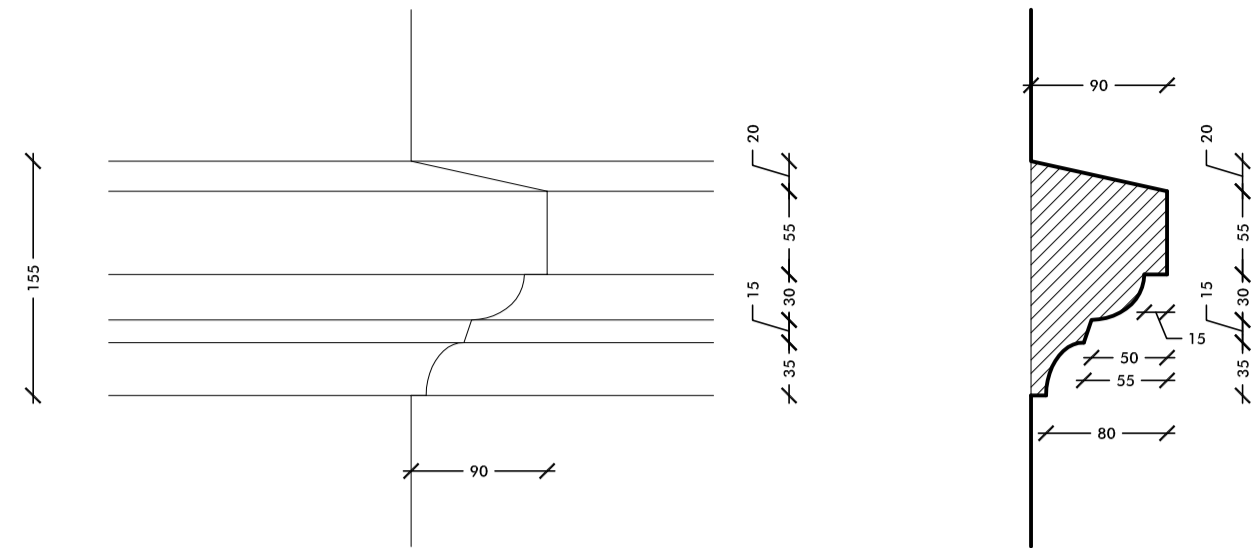


DETAIL A

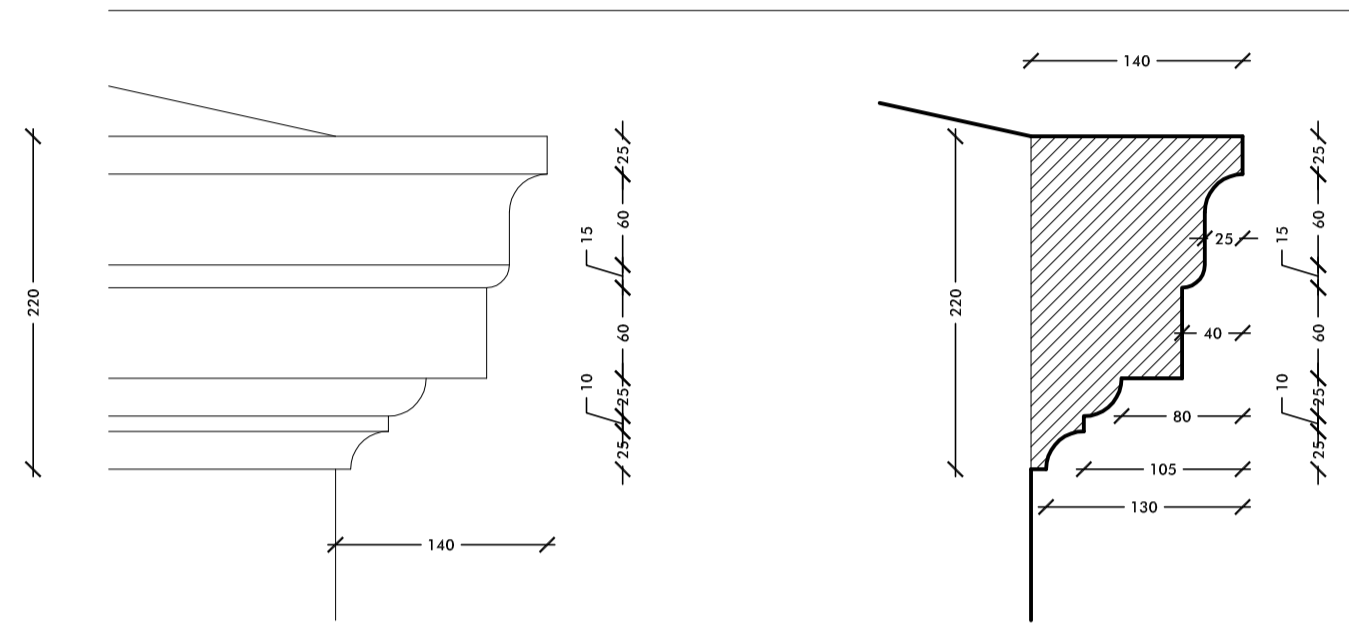


DETAIL B

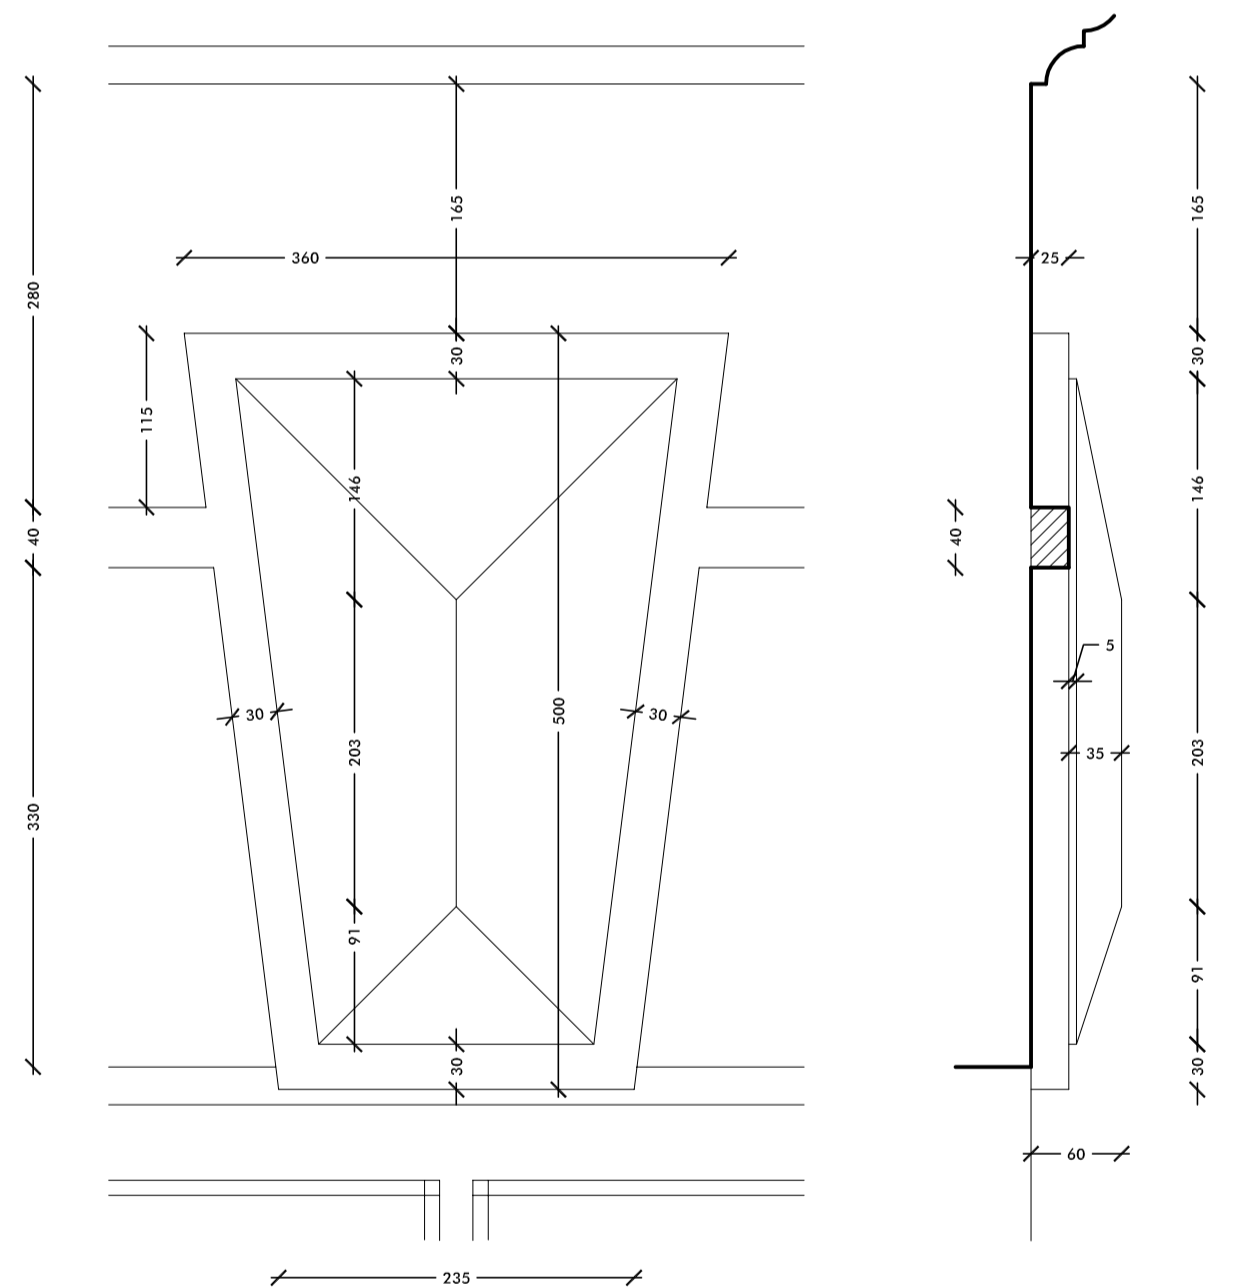



DETAIL C

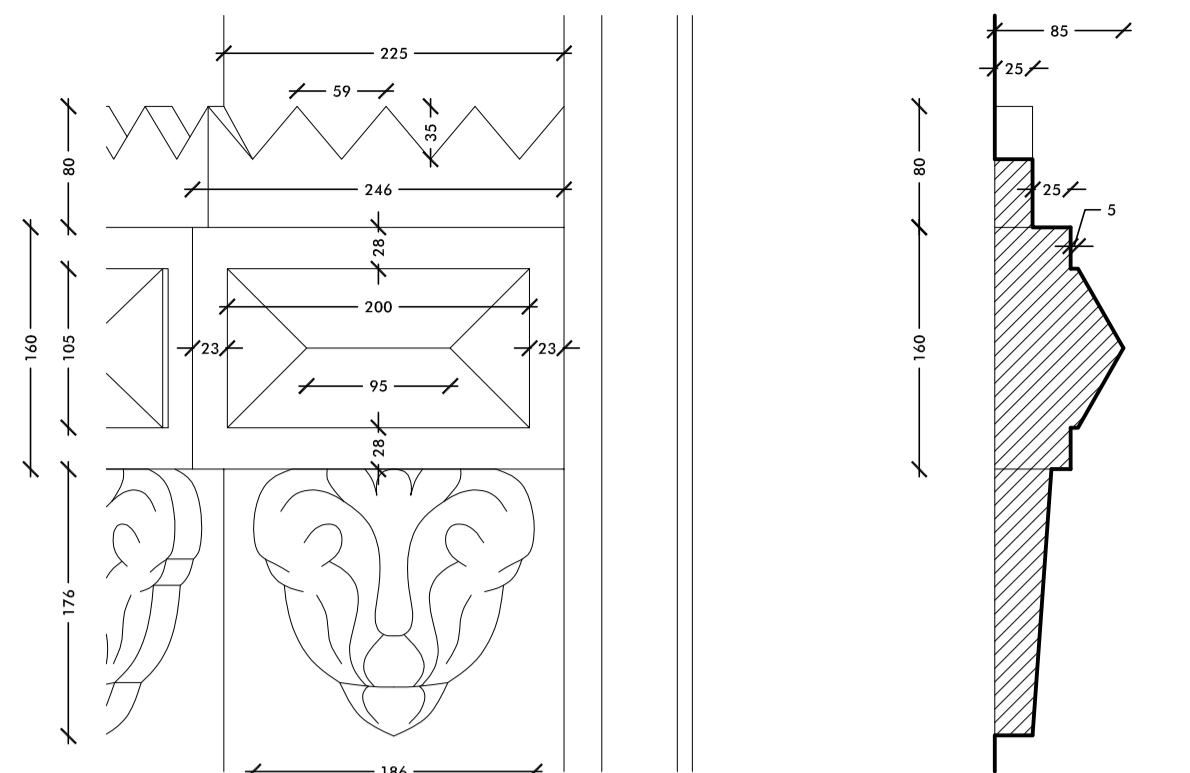


DETAIL D

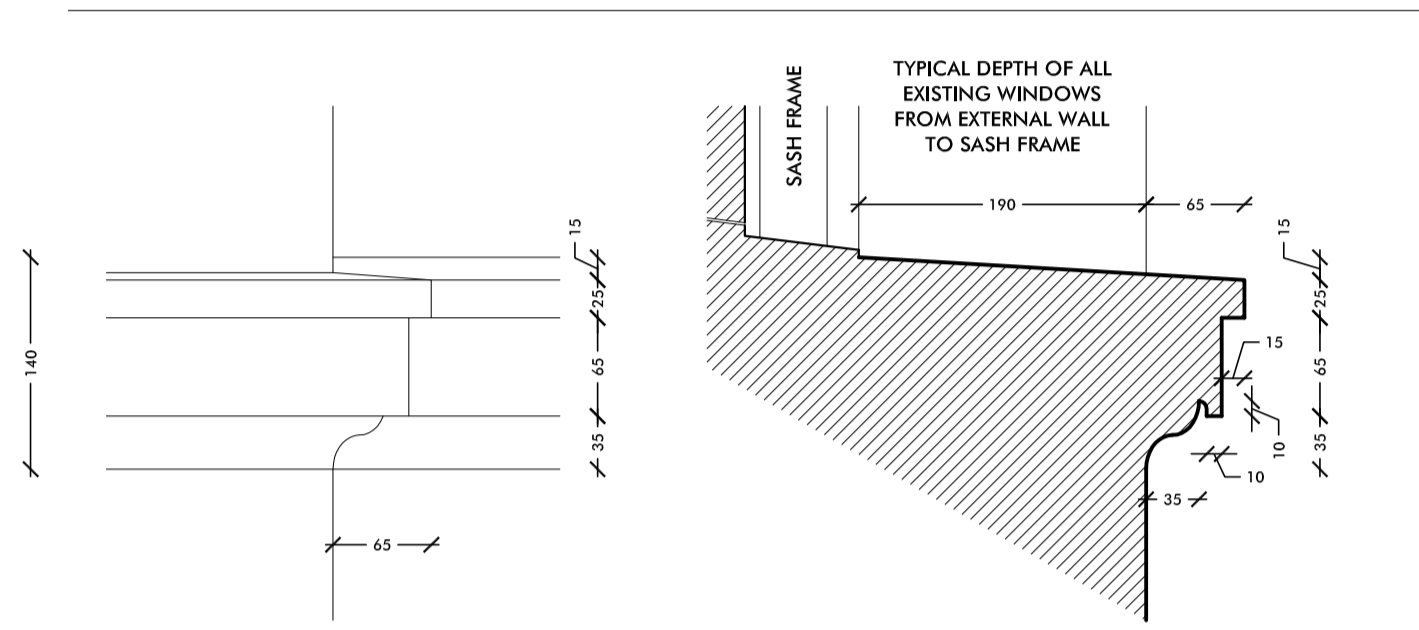


DETAIL E

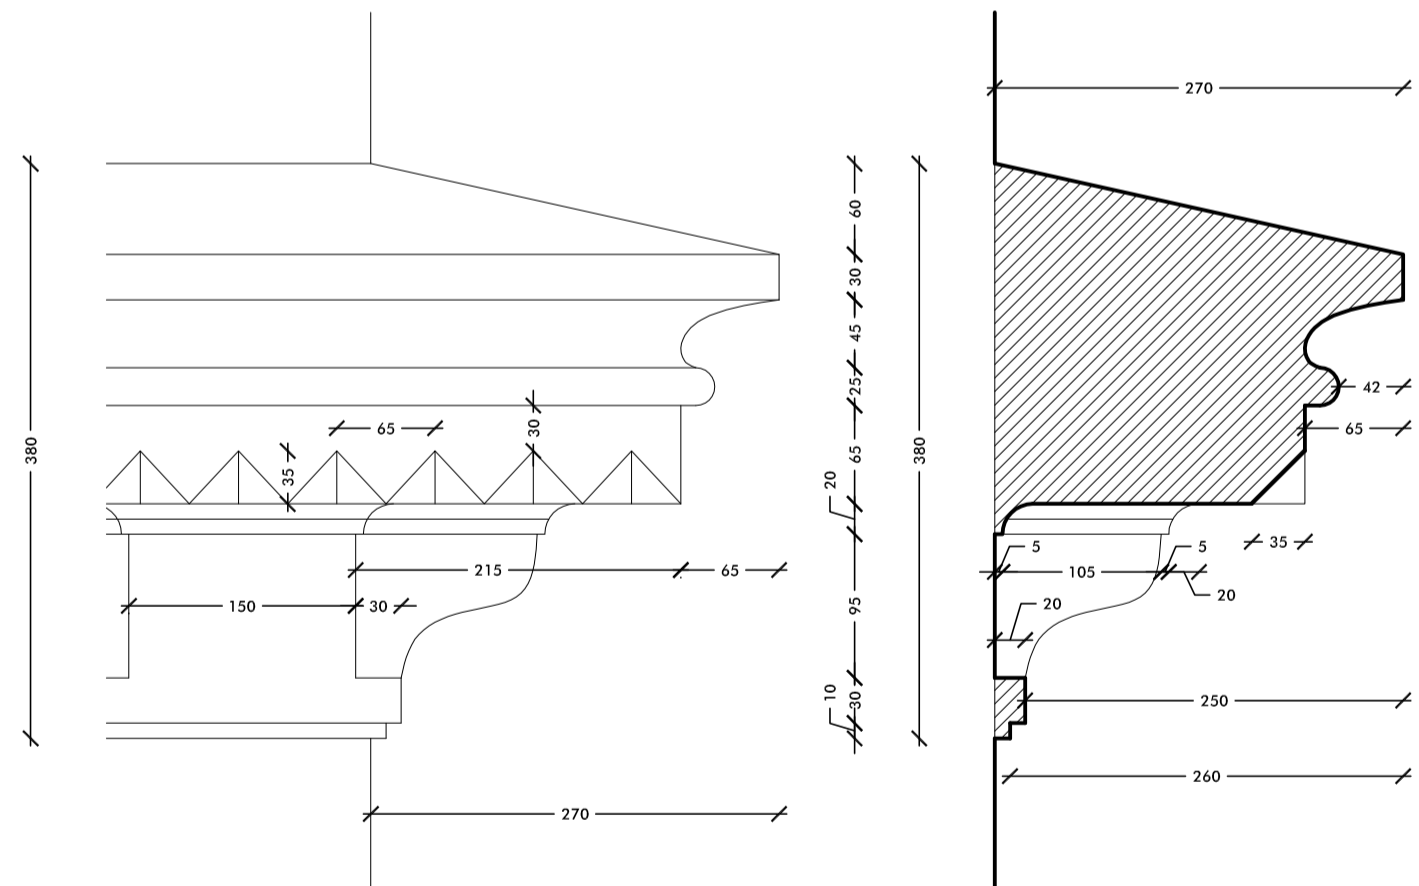 

DETAIL F

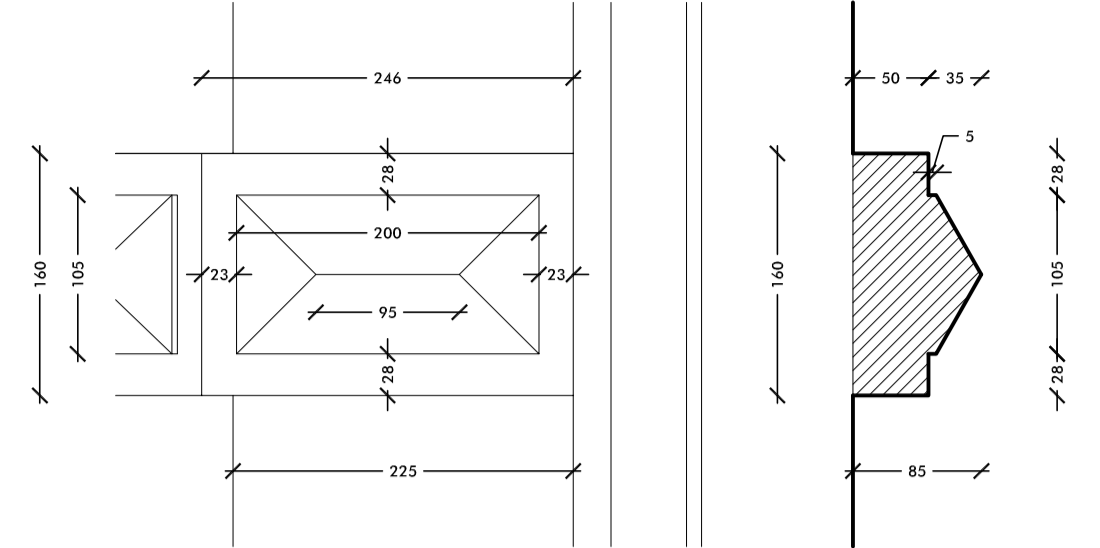

DETAIL G

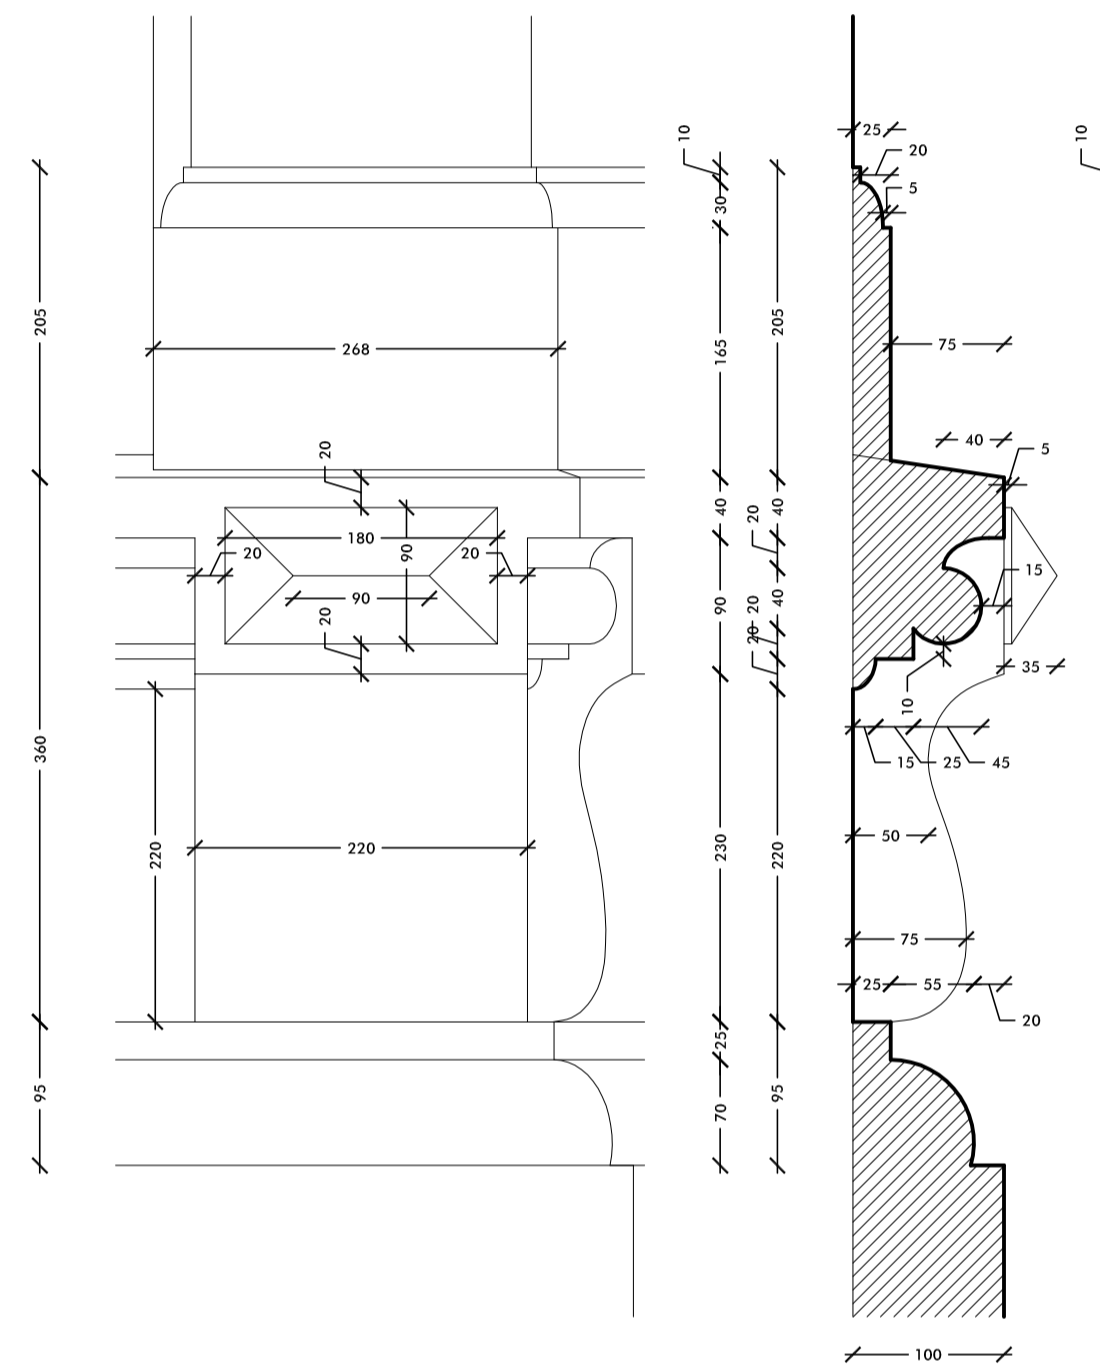

DETAIL H

NOTE: DRAWING TO BE READ IN CONJUNCTION WITH PHOTOGRAPHIC RECORD OF EXISTING DETAILS DOCUMENT PROVIDED SEPARATELY

SH DRAWN	DRAWN REVISION	FEB 18 DATE	SP VER
 ALLISON PIKE ARCHITECTS & DESIGNERS			
7 Buxton Road West, Dingley, Stockport, Cheshire, SK12 2AE. Website: www.allisonpike.com Telephone: 01663 763000 Facsimile: 01663 766772 Email: studio@allisonpike.com			
© Allison Pike Partnership Limited.			
PROJECT PREMIER INN TUDNO CASTLE LLANDUDNO			
TITLE DETAILED SURVEY OF EXISTING MOSTYN BROADWAY BAY WINDOWS ELEVATIONS & SECTIONS			
SCALE 1:5, 1:20 & 1:200 @ A1			
JOB No BAK01	DRAWING No AP101	REV	



EXISTING SIDE ELEVATION - MOSTYN BROADWAY ELEVATION



EXISTING FRONT ELEVATION



EXISTING SIDE ELEVATION