


EXTENT OF DEMOLISHED BUILDING

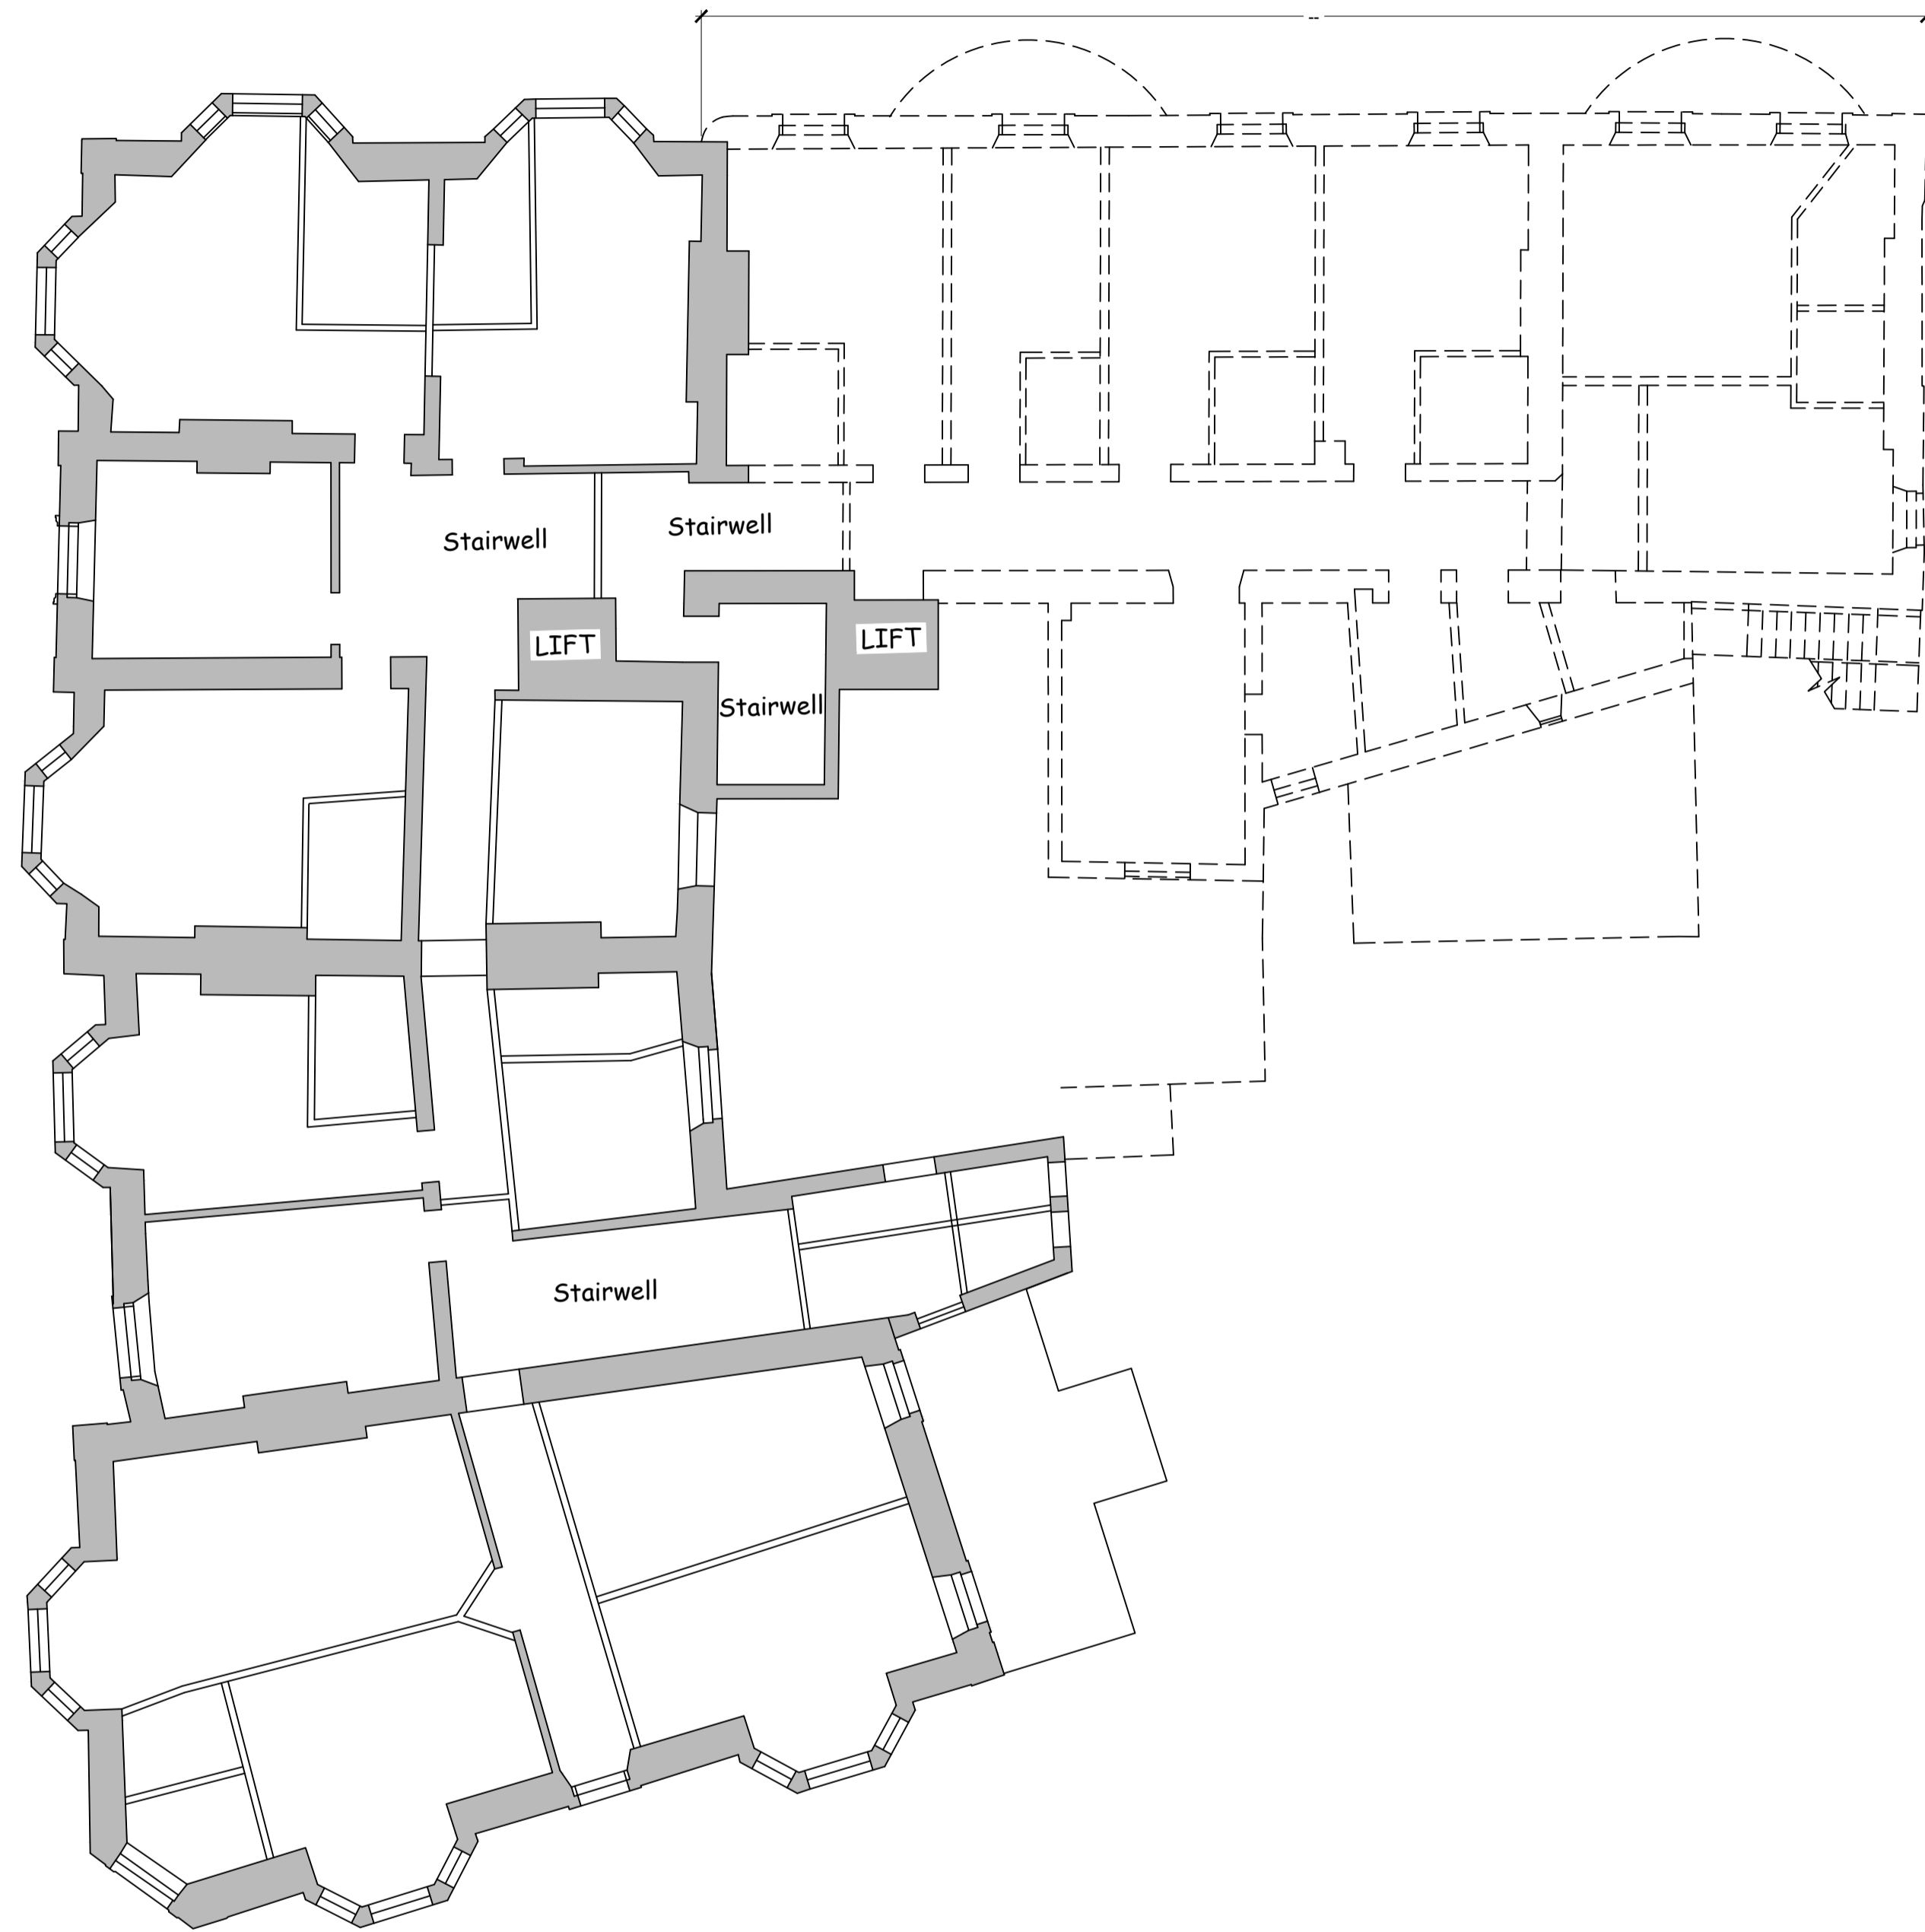

EXTENT OF DEMOLISHED BUILDING



EXISTING FIRST FLOOR LAYOUT

0 1m 2m 3m 4m 5m 10m
SCALE 1:100 IN METERS

EXISTING SECOND FLOOR LAYOUT

0 1m 2m 3m 4m 5m 10m
SCALE 1:100 IN METERS

PLANNING ISSUE	 ALLISON PIKE ARCHITECTS & DESIGNERS		
	7 Buxton Road West, Disley, Stockport, Cheshire, SK12 2AE. Website: www.allisonpike.com	Telephone: 01663 763000 Facsimile: 01663 766772 Email: studio@allisonpike.com	
	<small>© Allison Pike Partnership Limited.</small>		
	PROJECT TUNDO CASTLE LLANDUDNO		
	TITLE EXISTING FIRST & SECOND FLOOR PLANS		
	SCALE 1:100 @ A1		
	JOB No BAK01	DRAWING No APO5	REV
	RDM DRAWN		DRAWN REVISION
	24/05/17 DATE		VER