



EXISTING ELEVATION SCALE 1:20 IN METRES

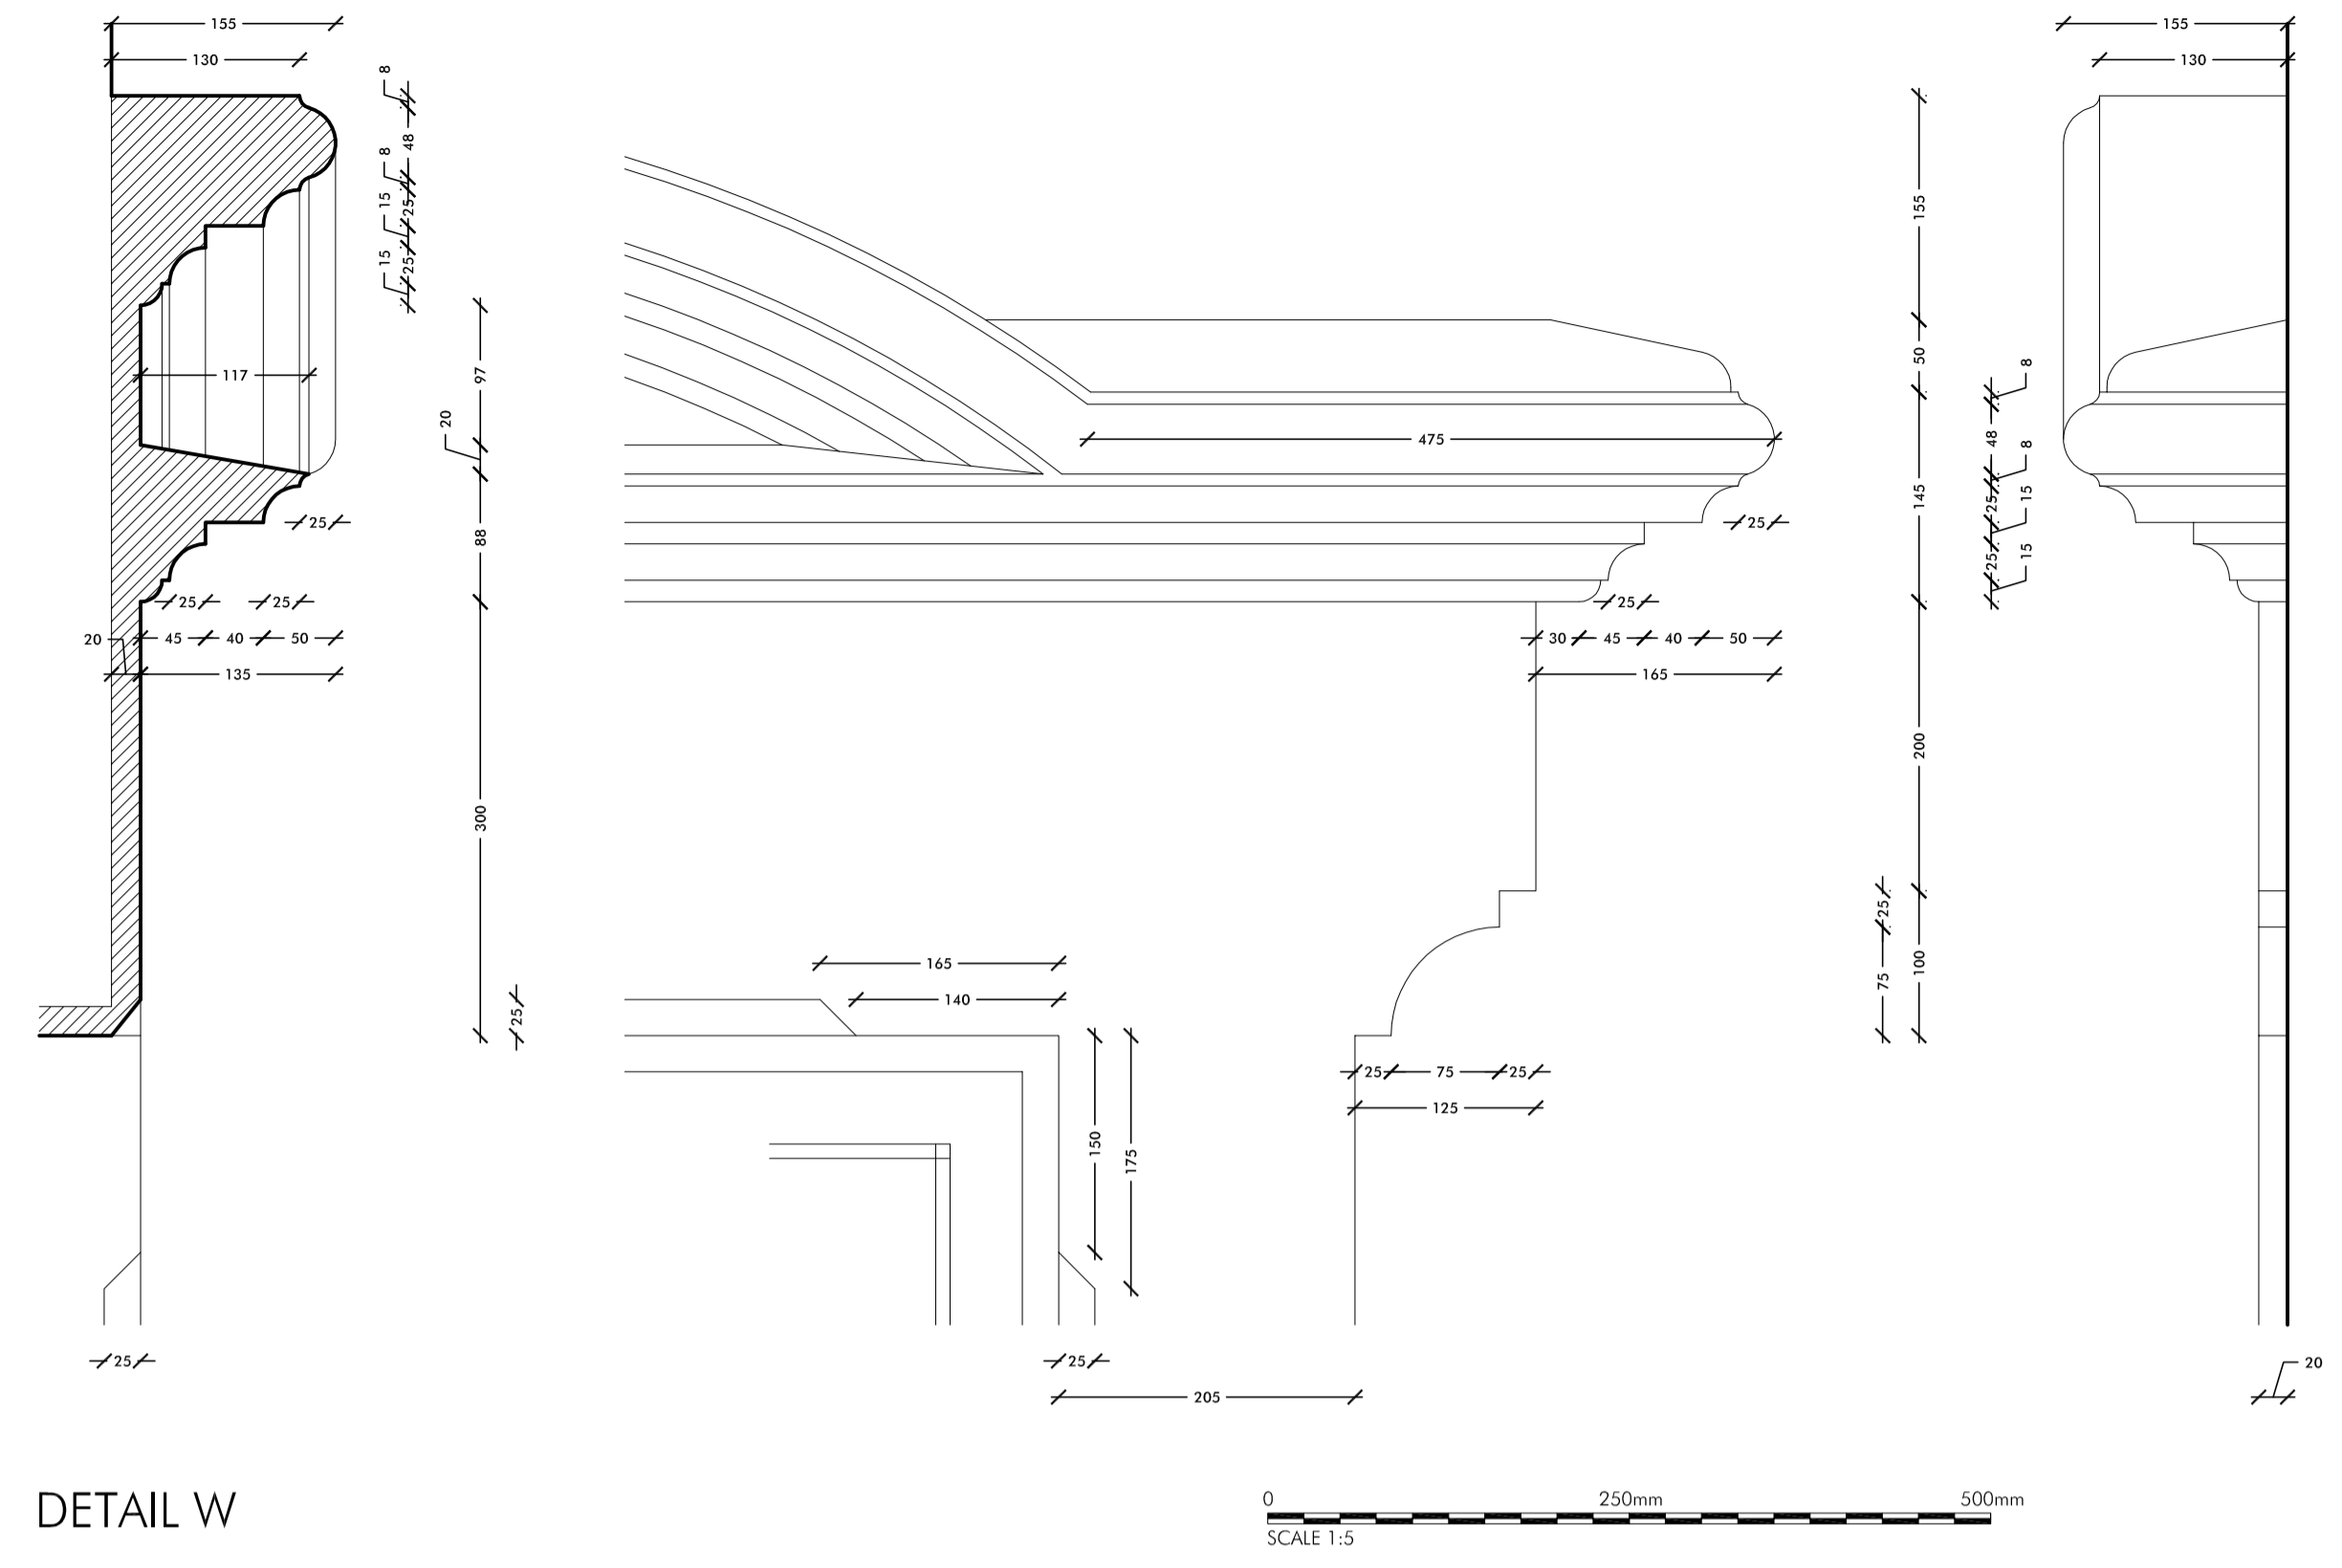


DETAIL W

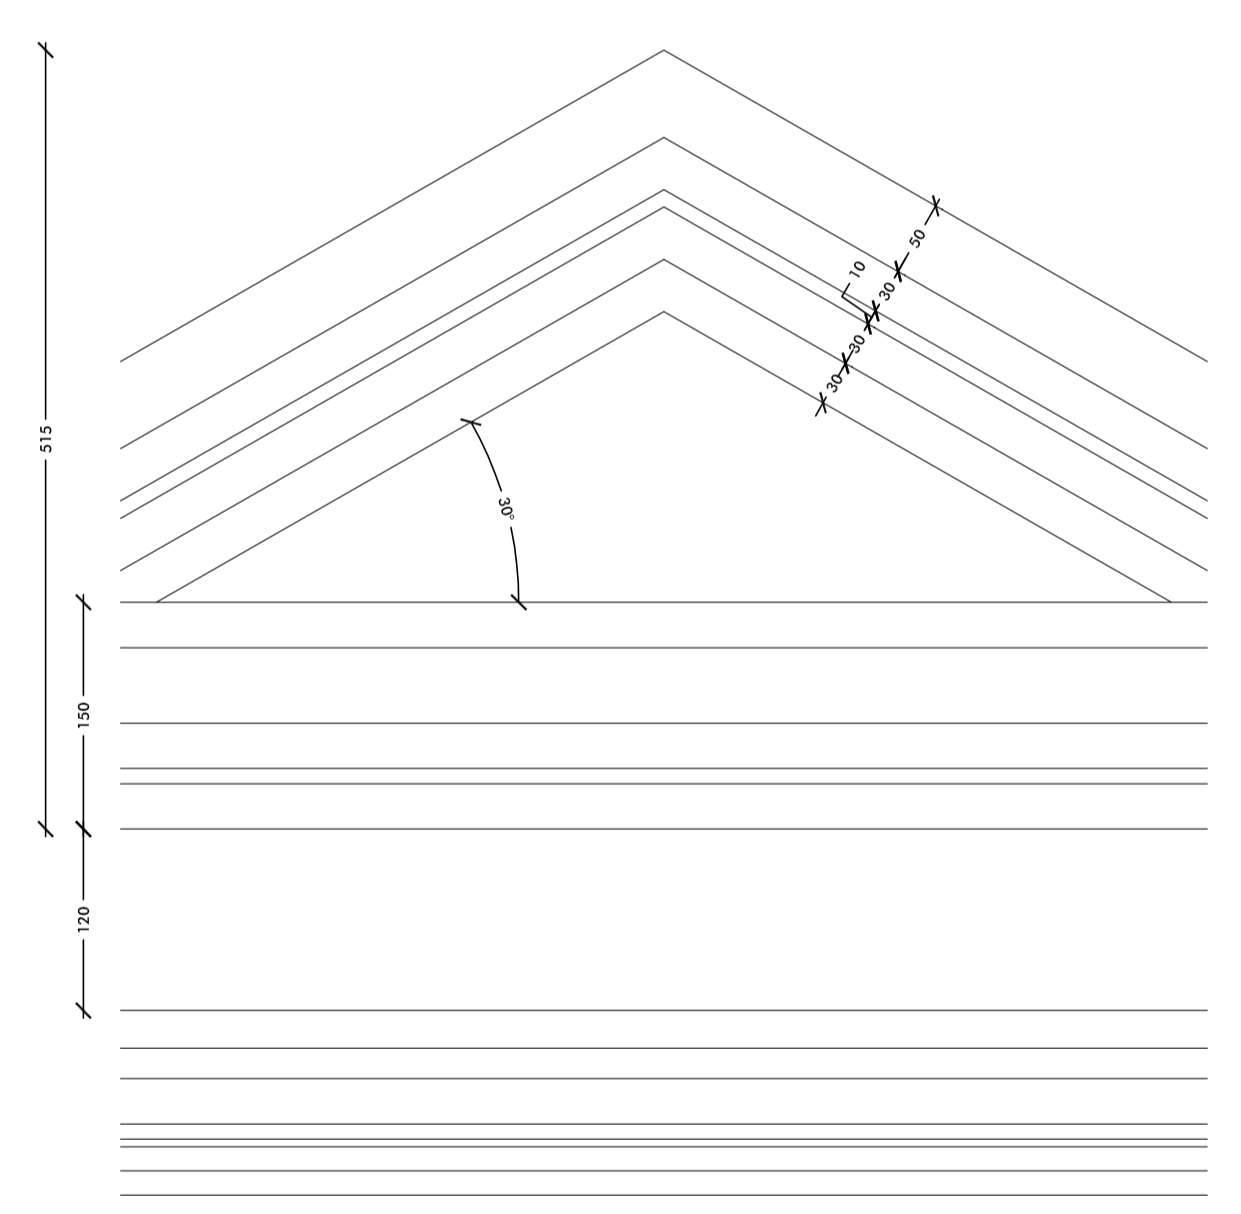


DETAIL Y



EXISTING SIDE ELEVATION - MOSTYN BROADWAY ELEVATION

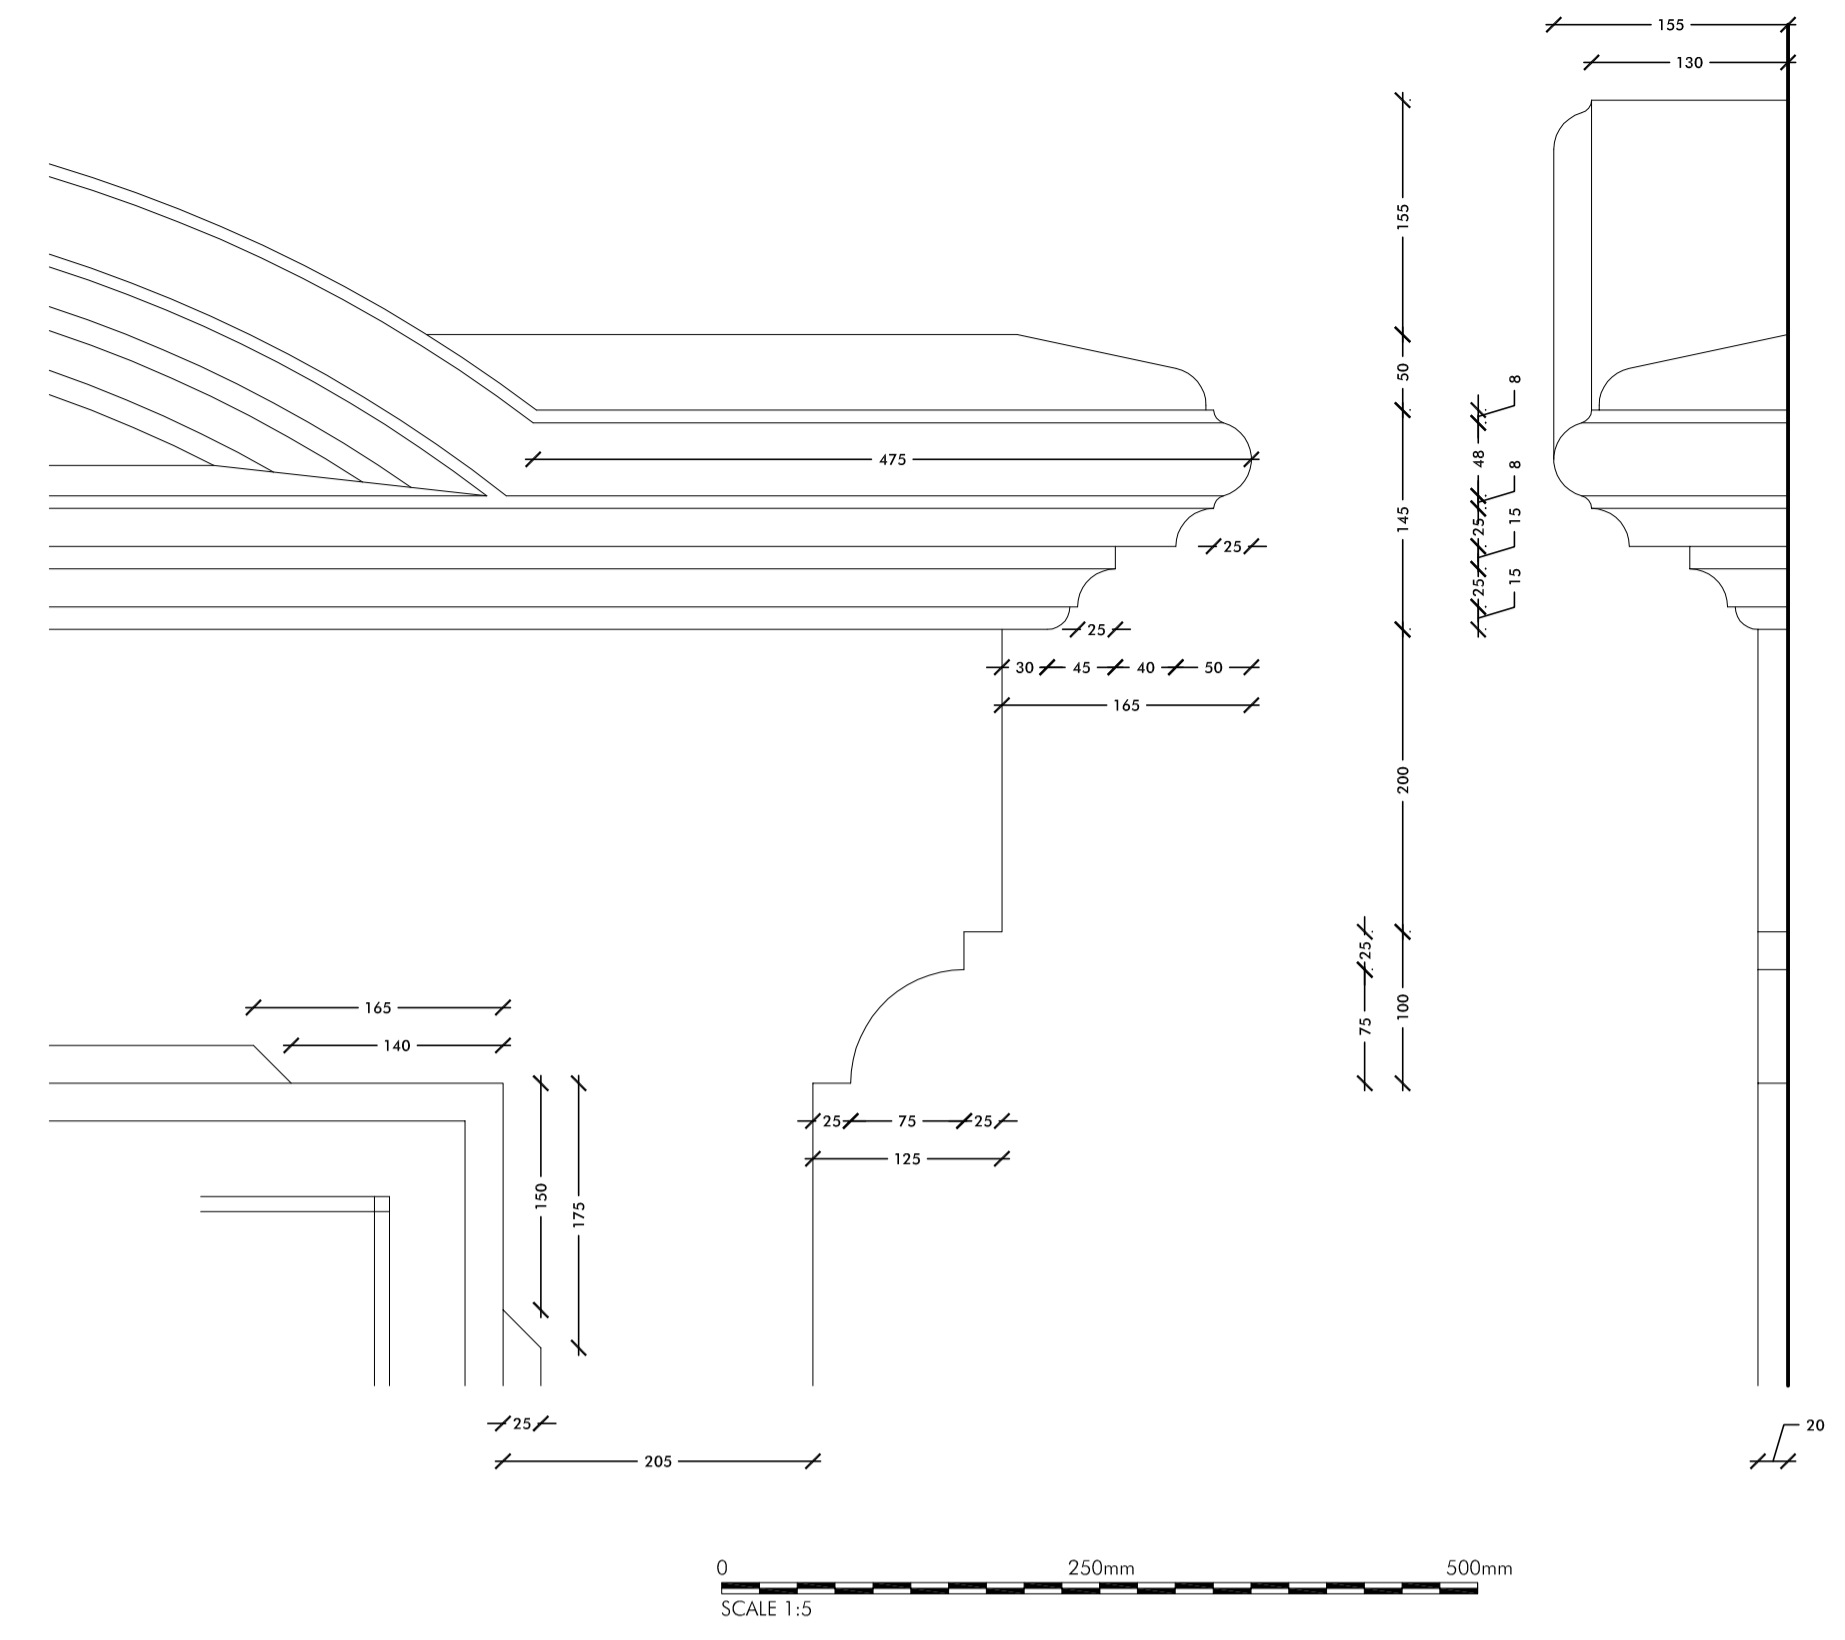


DETAIL X

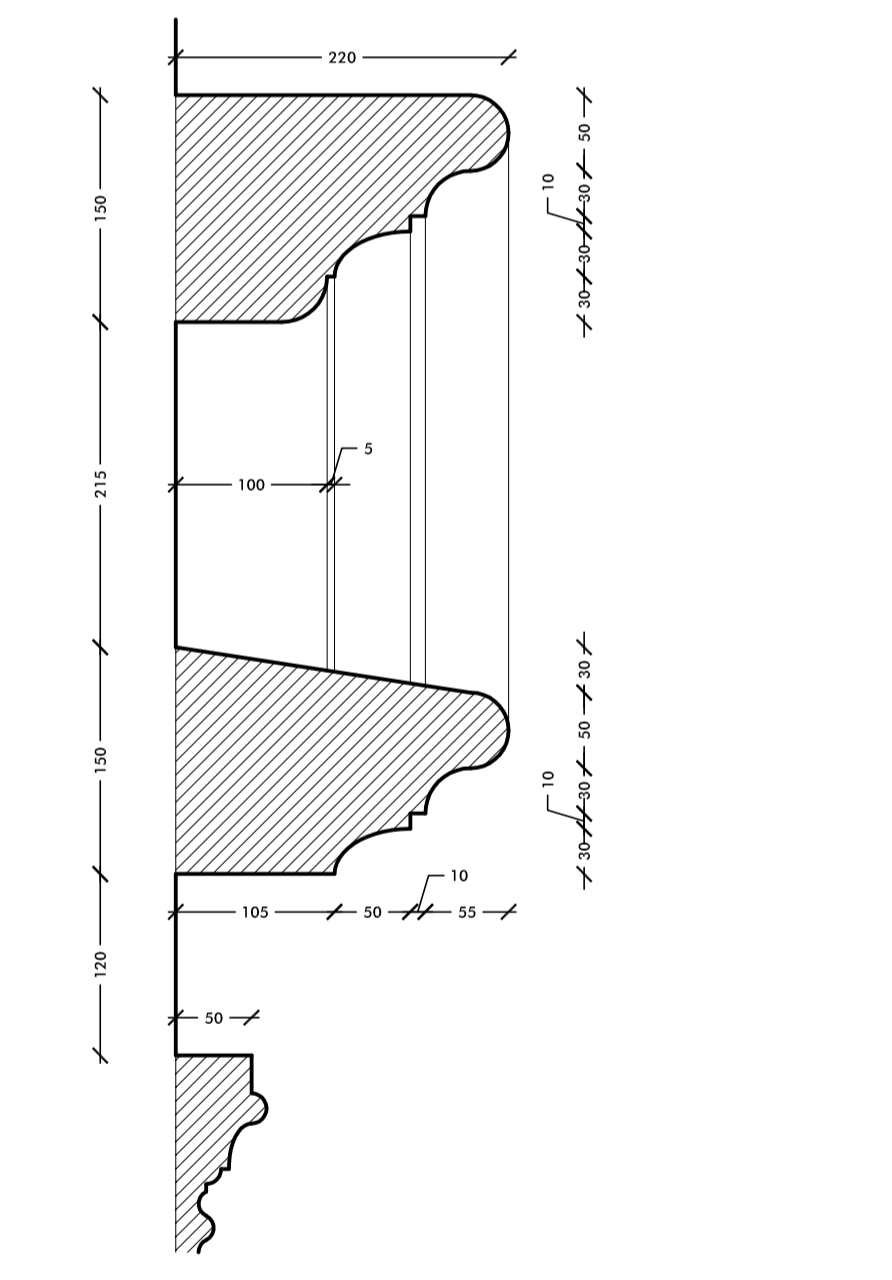


DETAIL Z




EXISTING FRONT ELEVATION

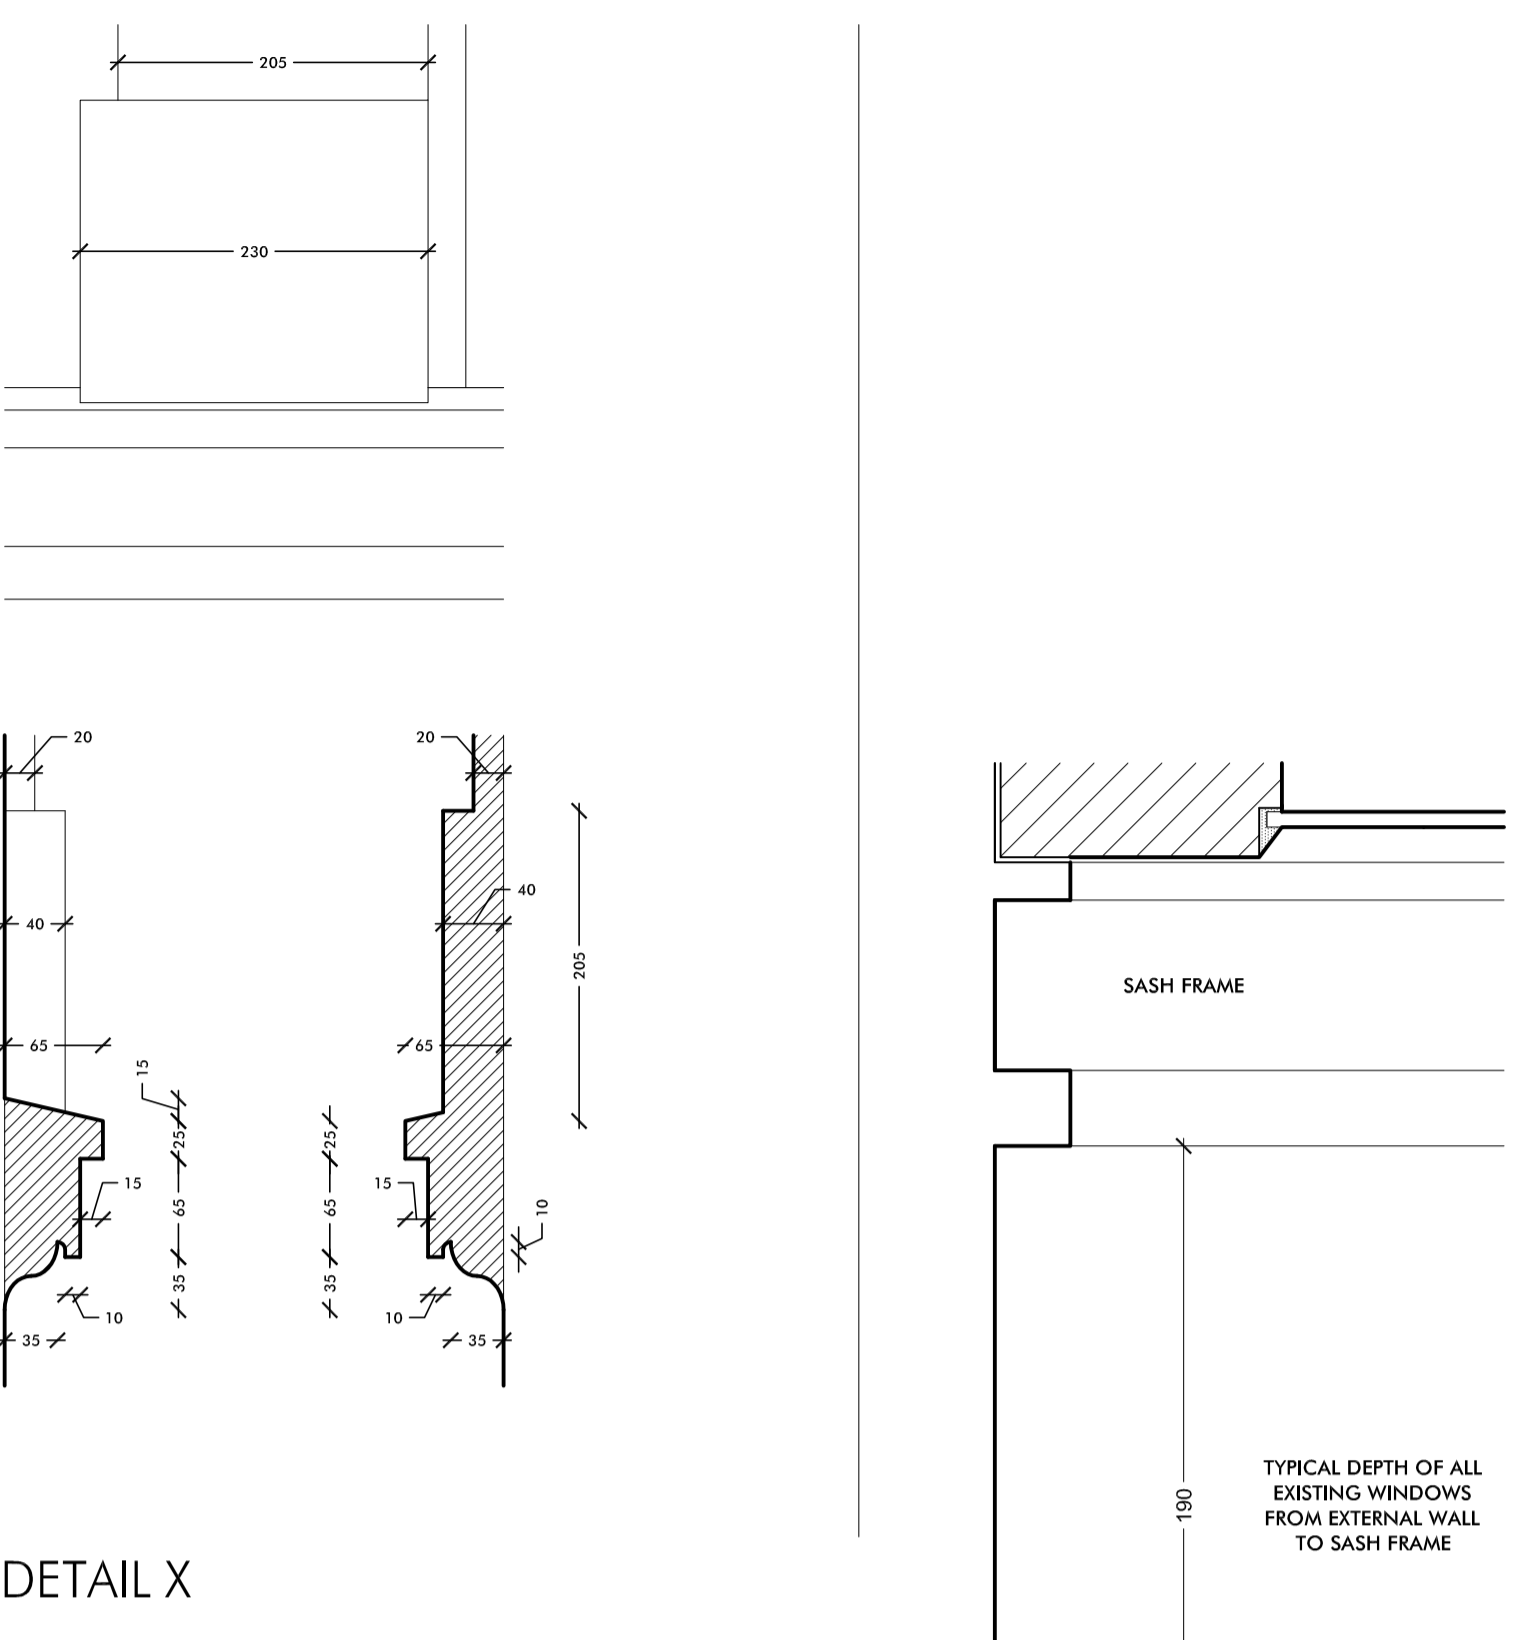

DETAIL Y

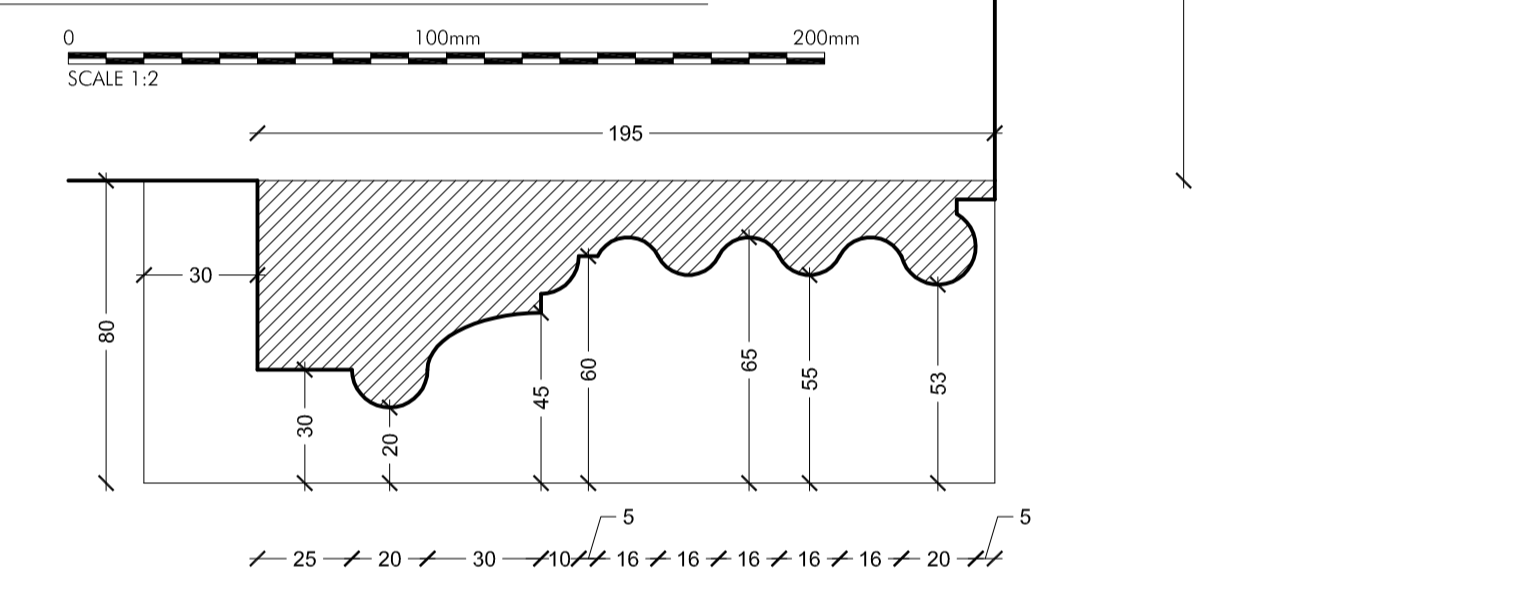

DETAIL X

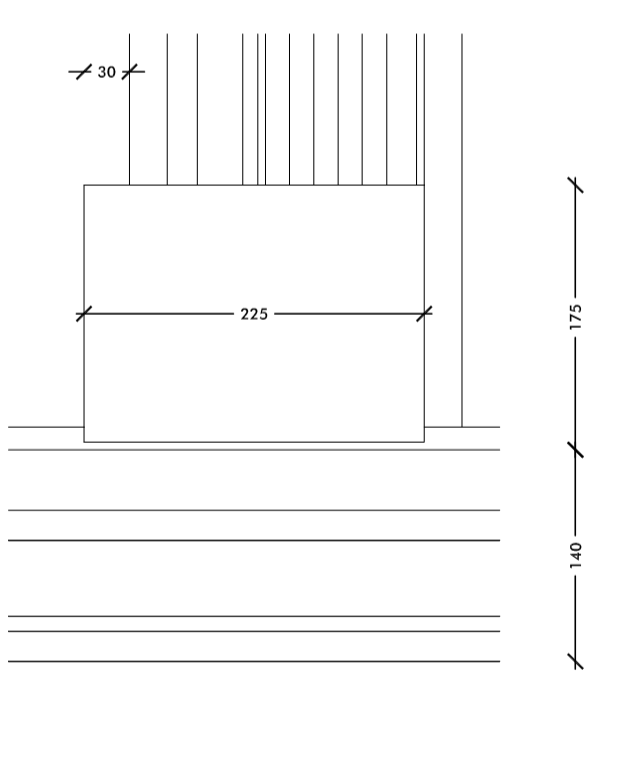

DETAIL Z



EXISTING SIDE ELEVATION

NOTE: DRAWING TO BE READ IN CONJUNCTION WITH PHOTOGRAPHIC RECORD OF EXISTING DETAILS DOCUMENT PROVIDED SEPARATELY

SH DRAWN	DRAWN REVISION	FEB 18 DATE	SP VER
-------------	-------------------	----------------	-----------

AP  
ALLISON PIKE  
ARCHITECTS & DESIGNERS

7 Buxton Road West, Disley, Stockport, Cheshire, SK12 2AE. Website: www.allisonpike.com Telephone: 01663 763000 Facsimile: 01663 766772 Email: studio@allisonpike.com

© Allison Pike Partnership Limited

PROJECT  
PREMIER INN  
TUDNO CASTLE  
LLANDUDNO

TITLE  
DETAILED SURVEY OF EXISTING  
WINDOWS TO CORNER ELEVATION  
ELEVATION & SECTIONS

SCALE  
1:5, 1:20 & 1:200 @ A1

JOB No BAK01	DRAWING No AP105	REV
-----------------	---------------------	-----