

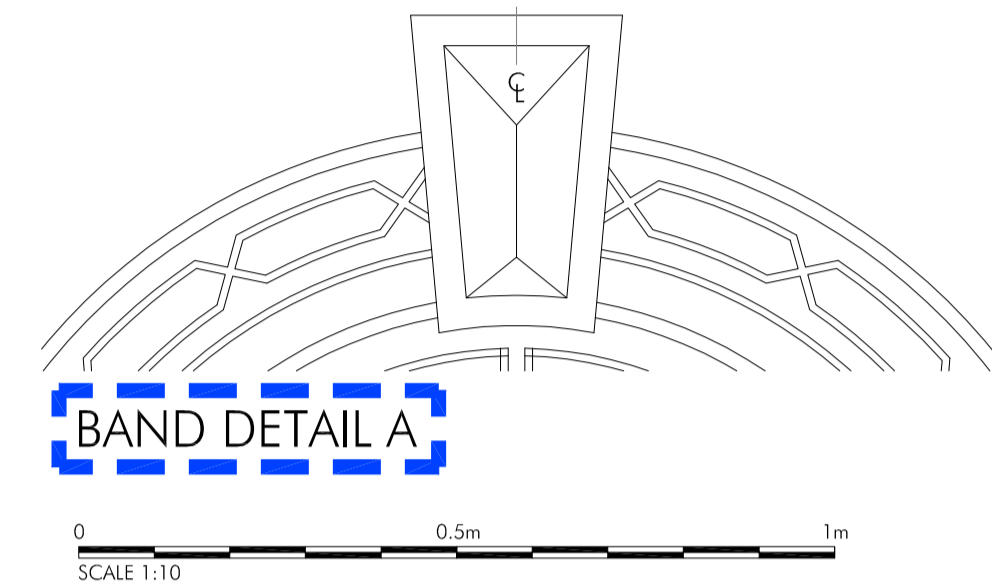


REFER TO DETAIL I ON DWG NO. BAK01 AP102 FOR PROFILE DIMS

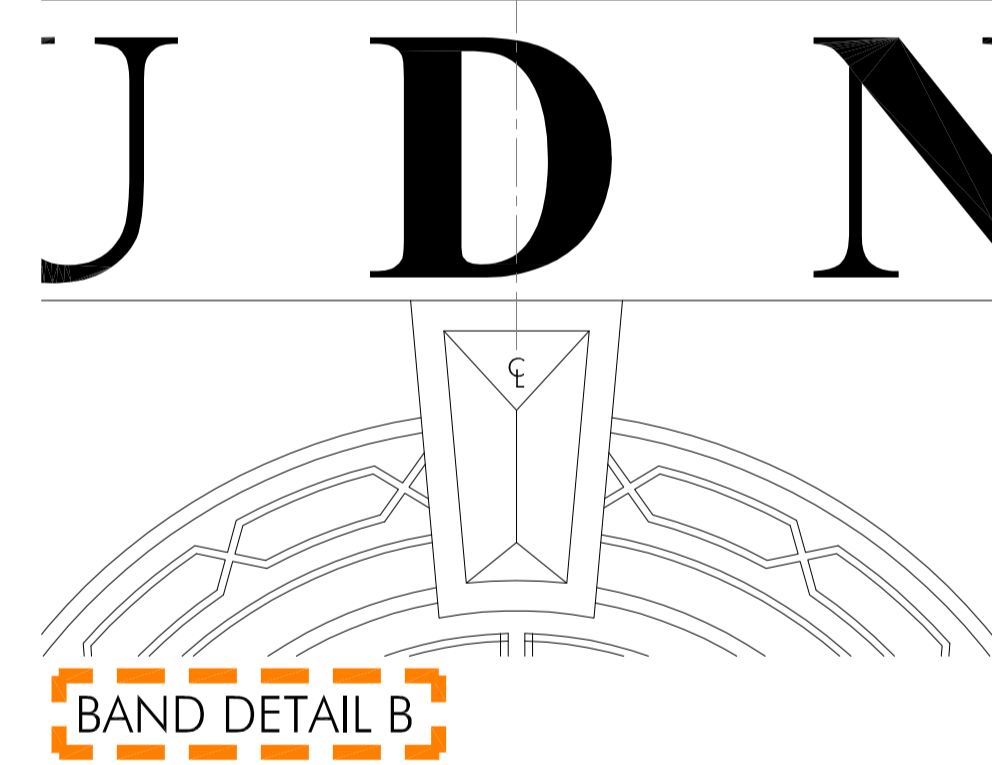


BAND DETAIL A


SCALE 1:10

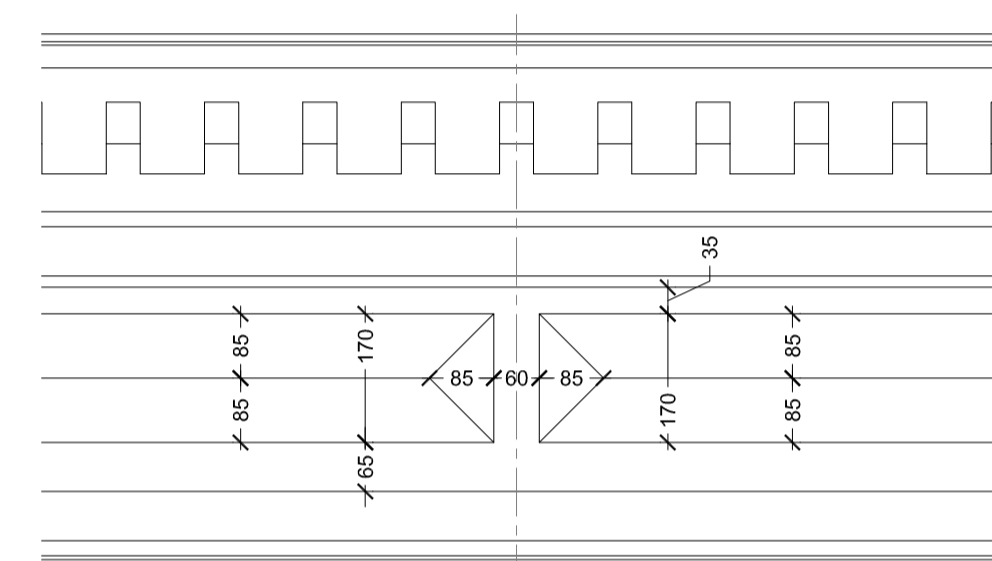


BAND DETAIL B

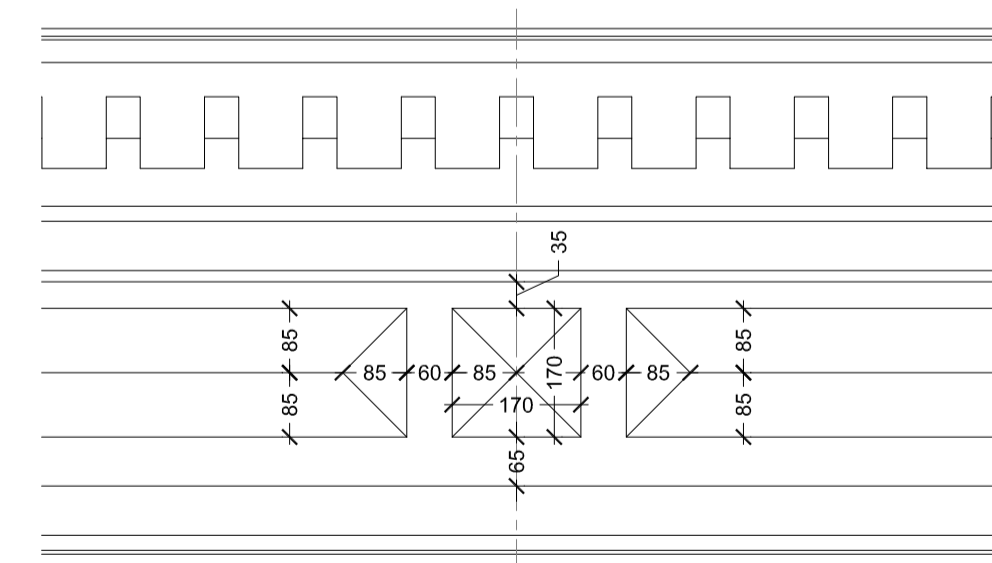

REFER TO DETAIL I ON DWG NO. BAK01 AP102 FOR PROFILE DIMS

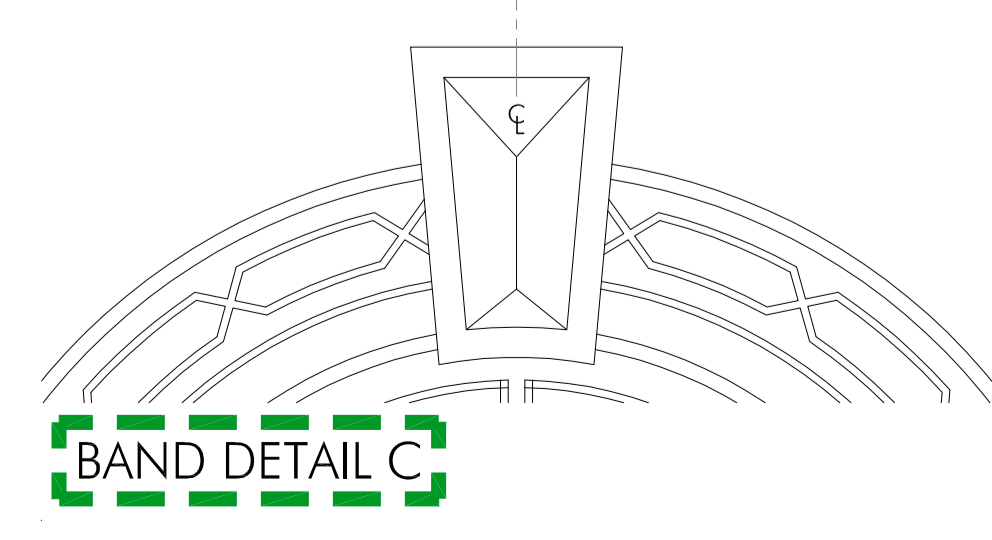


BAND DETAIL C

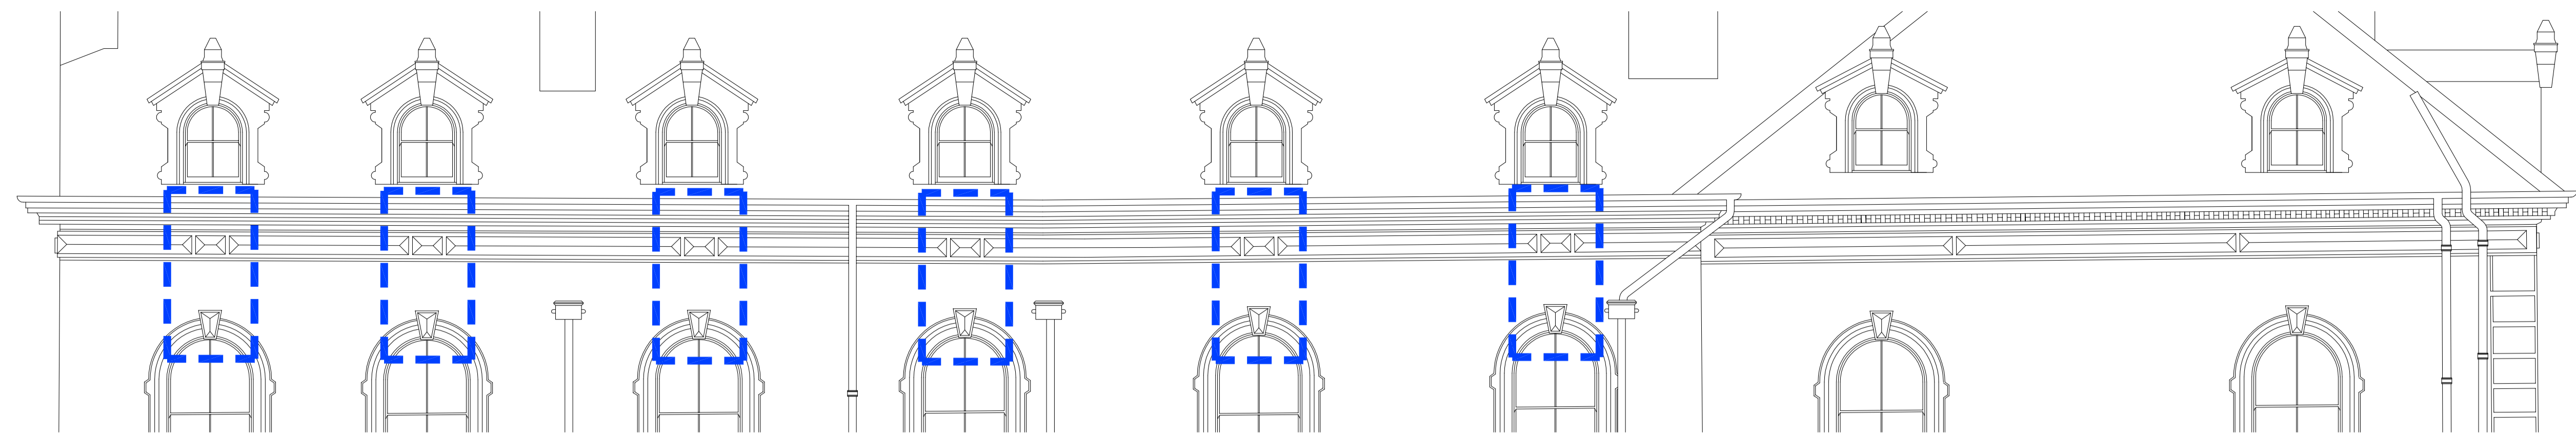


EXISTING BAND DETAIL AT ROOF LEVEL - MOSTYN BROADWAY ELEVATION

SCALE 1:50 IN METRES

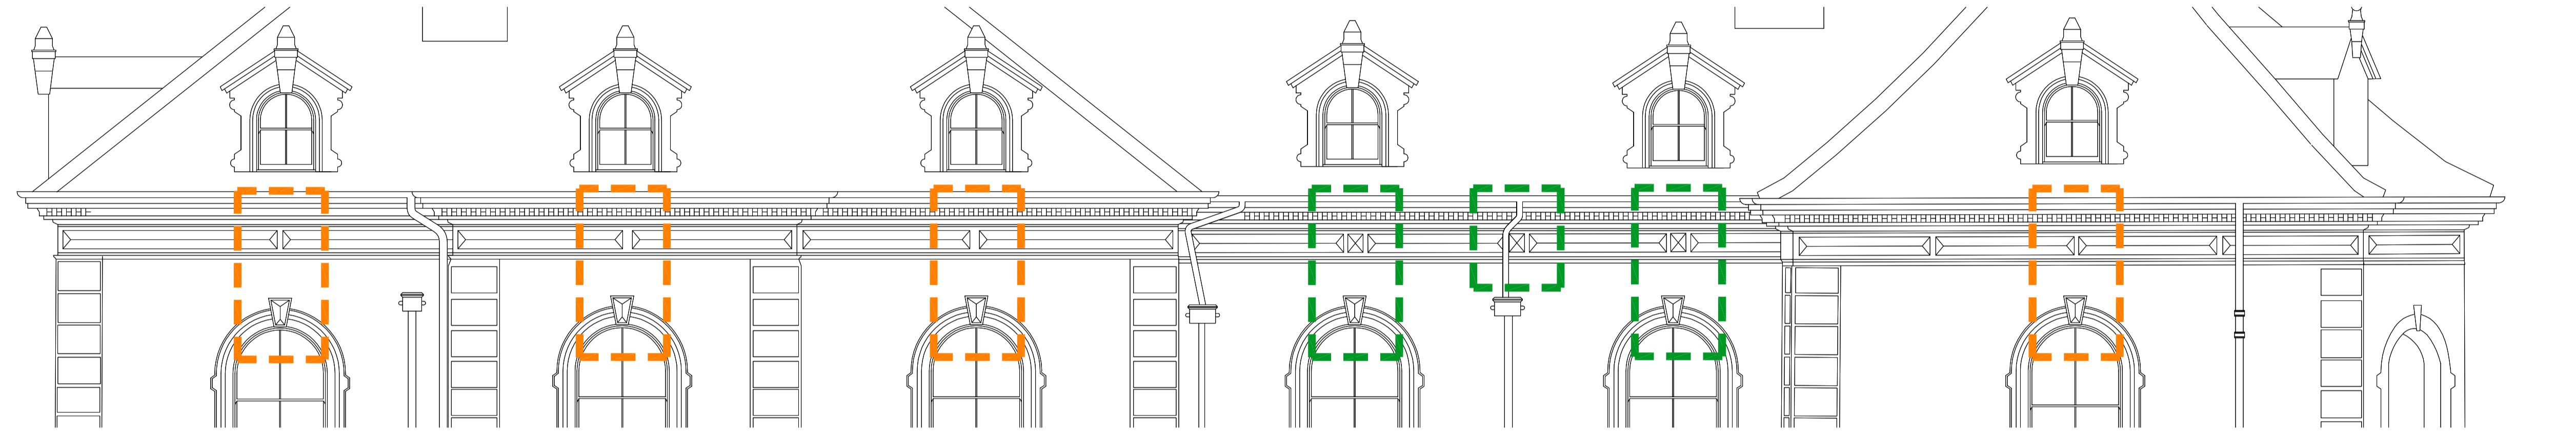

EXISTING BAND DETAIL AT ROOF LEVEL - VAUGHAN STREET ELEVATION

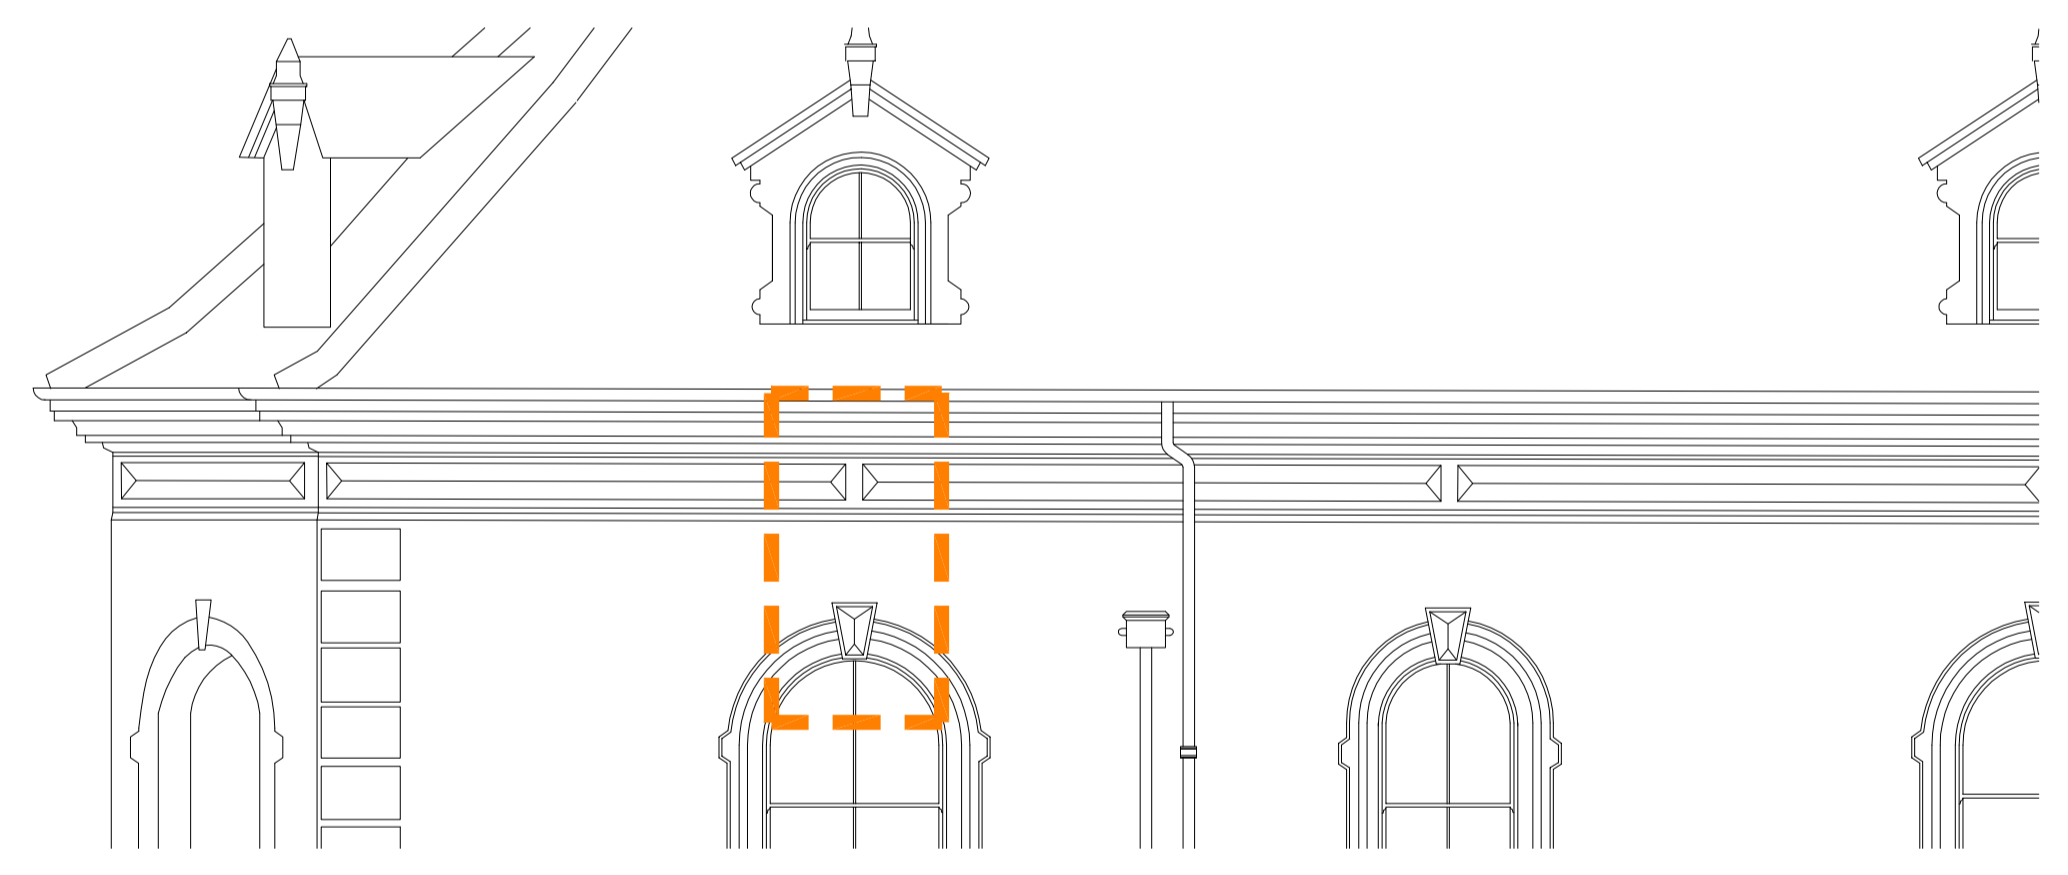

EXISTING BAND DETAIL AT ROOF LEVEL - CONWAY ROAD ELEVATION




EXISTING SIDE ELEVATION - MOSTYN BROADWAY ELEVATION



EXISTING FRONT ELEVATION

SCALE 1:200 IN METRES

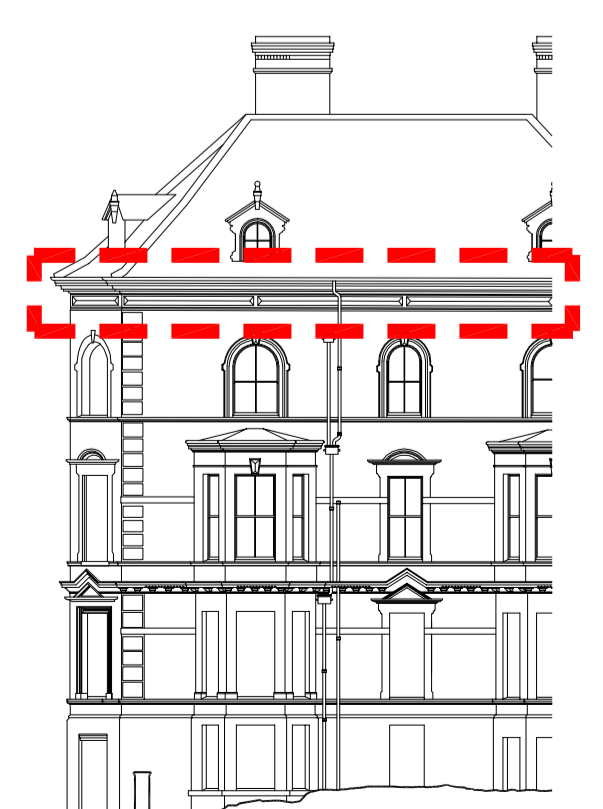

EXISTING SIDE ELEVATION

NOTE: DRAWING TO BE READ IN CONJUNCTION WITH PHOTOGRAPHIC RECORD OF EXISTING DETAILS DOCUMENT PROVIDED SEPARATELY

SH	DRAWN	FEB 18	SP
DRAWN	REVISION	DATE	VER



ALLISON PIKE

ARCHITECTS & DESIGNERS

7 Buxton Road West, Disley, Stockport, Cheshire, SK12 2AE. Telephone: 01663 763000 Website: www.allisonpike.com. Facsimile: 01663 766772 Email: studio@allisonpike.com

© Allison Pike Partnership Limited.

PROJECT
PREMIER INN
TUDNO CASTLE
LLANDUDNO

TITLE
DETAILED SURVEY OF EXISTING
BAND DETAIL AT ROOF LEVEL - ELEVATIONS

SCALE
1:10, 1:50 & 1:200 @ A1

JOB No	DRAWING No	REV
BAK01	AP109	