



EXISTING FRONT ELEVATION - VAUGHAN STREET ELEVATION

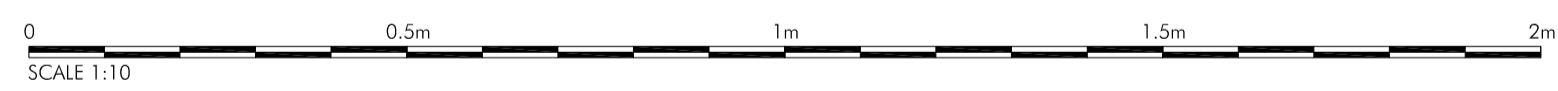

INDICATES REFERENCE NUMBER FOR PAGE 14 OF THE PHOTOGRAPHIC RECORD OF EXISTING DETAILS DOCUMENT PROVIDED SEPARATELY

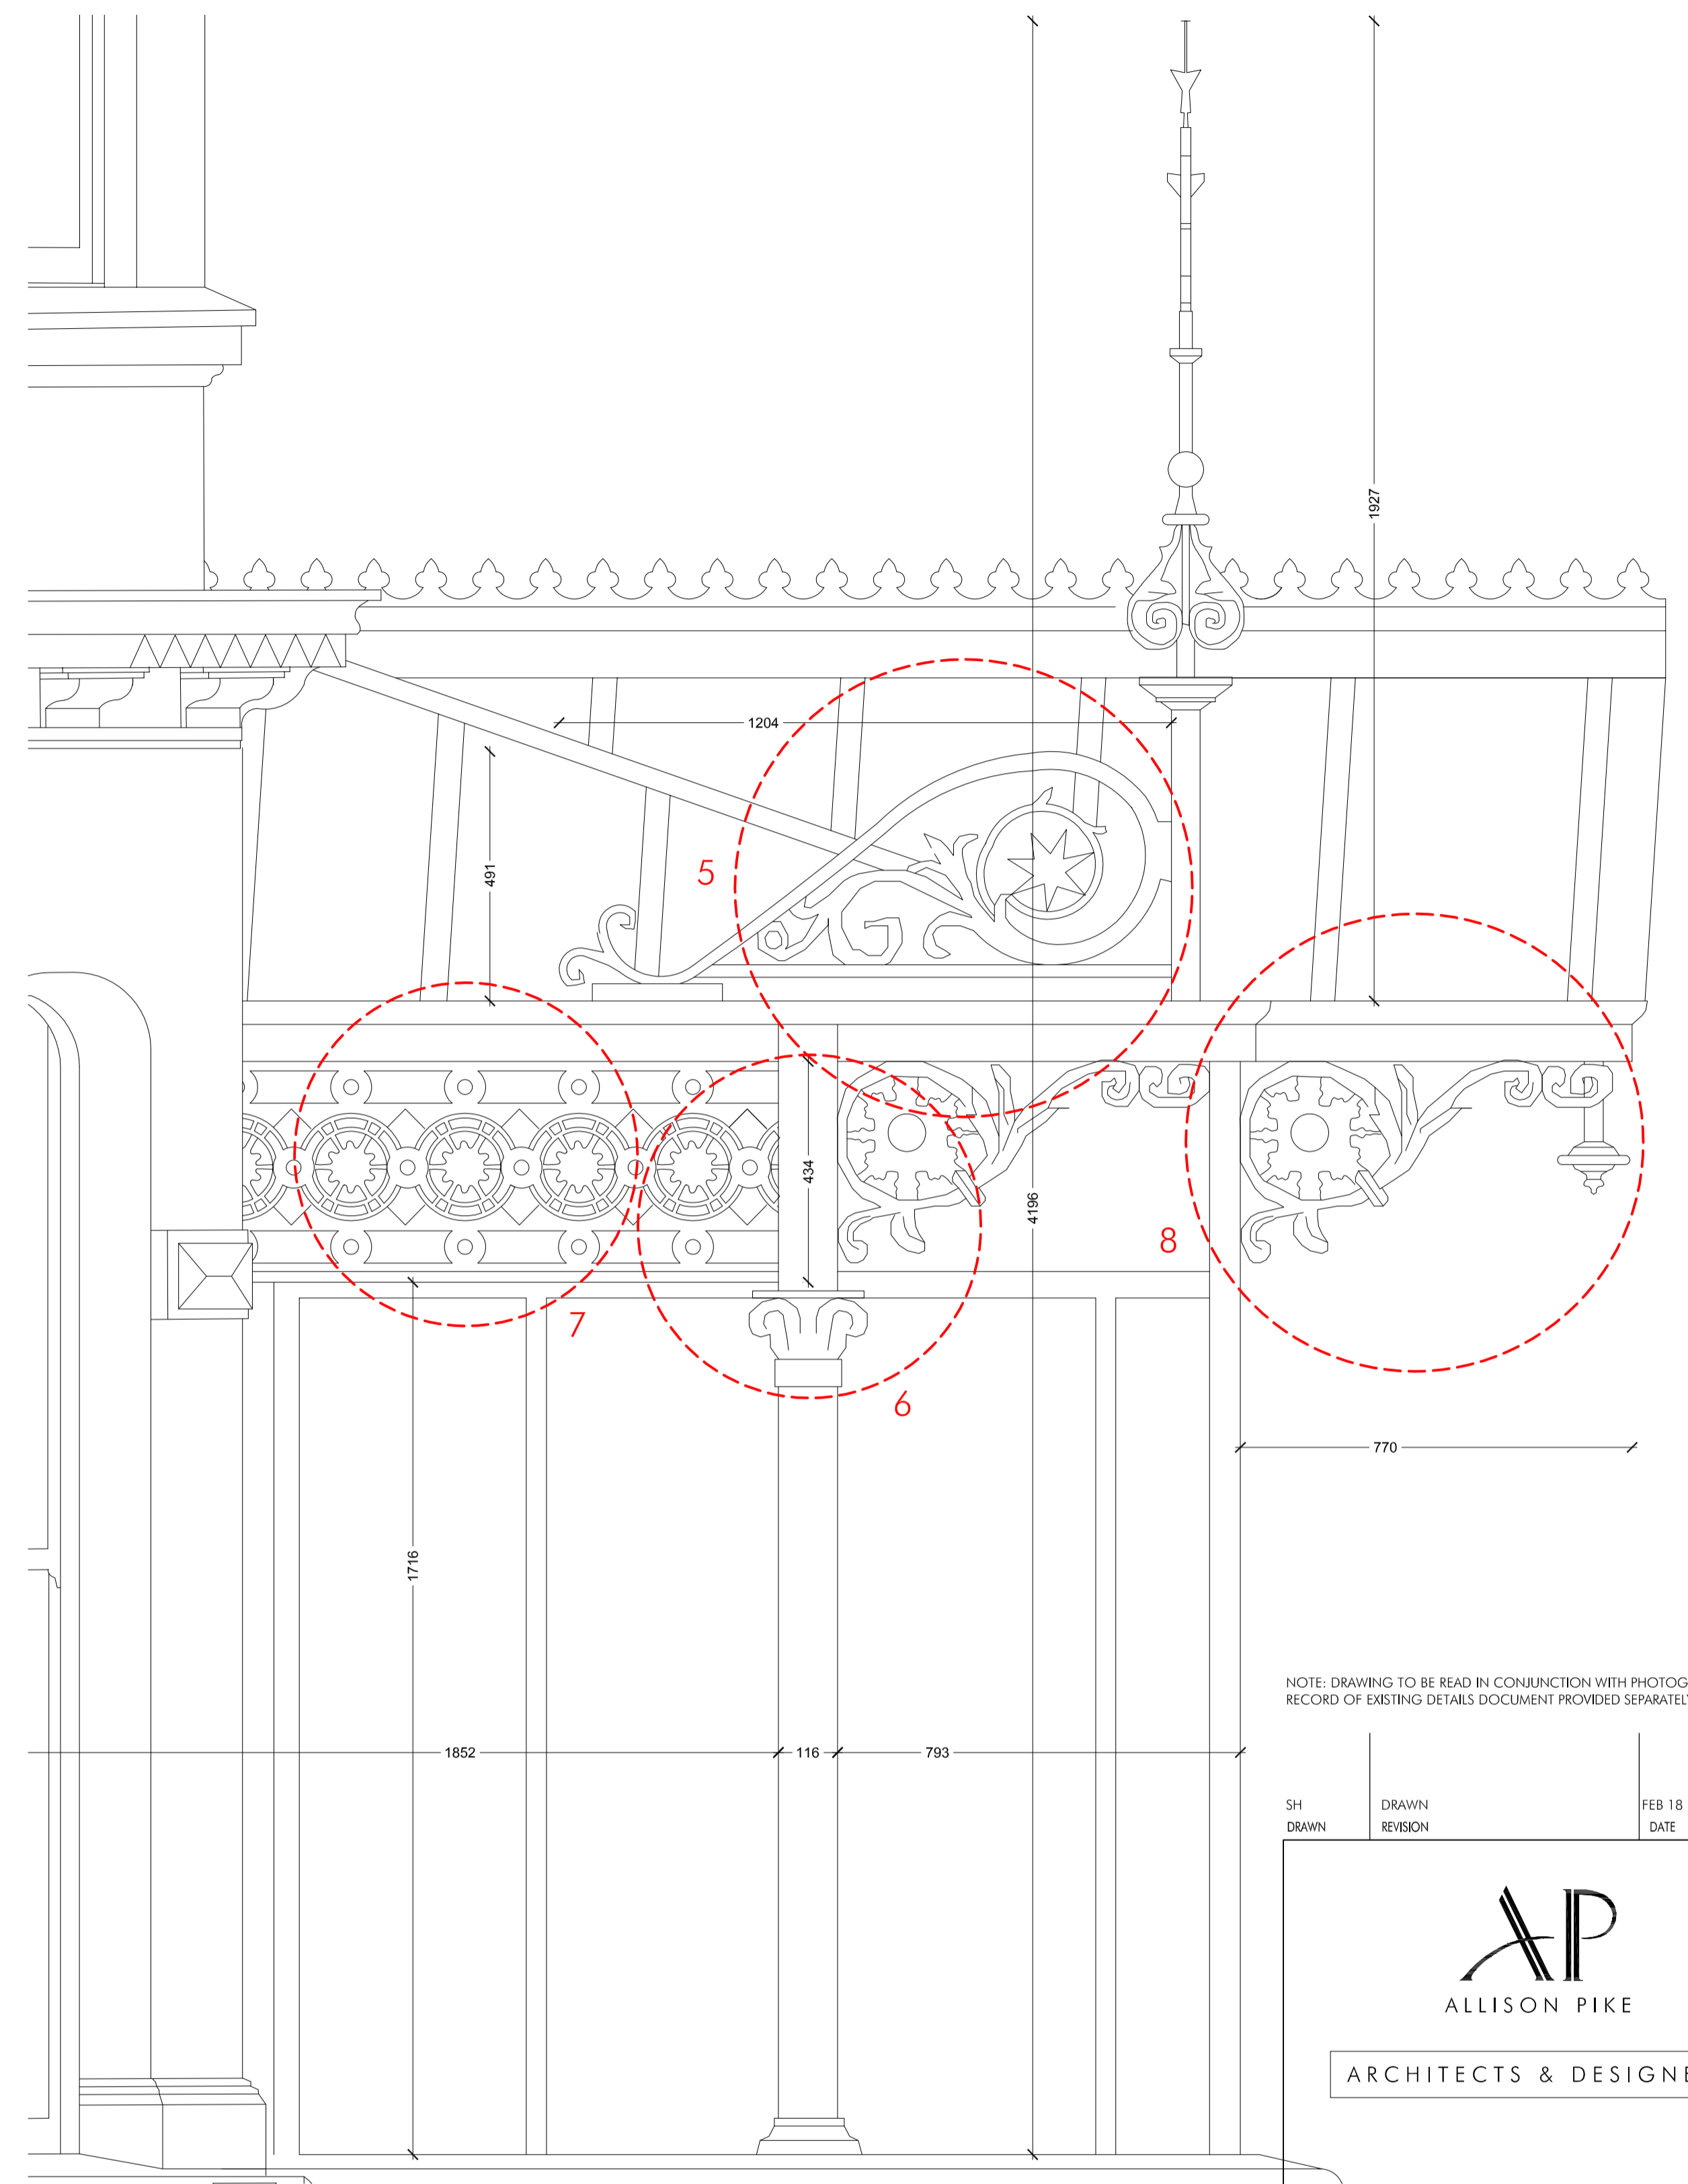

EXISTING SIDE ELEVATION - MOSTYN ROAD ELEVATION



EXISTING SIDE ELEVATION - MOSTYN BROADWAY ELEVATION



EXISTING FRONT ELEVATION



EXISTING SIDE ELEVATION

NOTE: DRAWING TO BE READ IN CONJUNCTION WITH PHOTOGRAPHIC RECORD OF EXISTING DETAILS DOCUMENT PROVIDED SEPARATELY

SH	DRAWN	FEB 18	SP
DRAWN	REVISION	DATE	VER



ALLISON PIKE
ARCHITECTS & DESIGNERS

7 Buxton Road West, Disley, Stockport, Cheshire, SK12 2AE. Telephone: 01663 763000
Website: www.allisonpike.com. Facsimile: 01663 766772
Email: studio@allisonpike.com

© Allison Pike Partnership Limited.

PROJECT		
PREMIER INN TUDNO CASTLE LLANDUDNO		
TITLE		
DETAILED SURVEY OF EXISTING ENTRANCE CANOPY - ELEVATIONS		
SCALE		
1:10 & 1:200 @ A1		
JOB No	DRAWING No	REV
BAK01	AP108	