


Ordnance Survey, (c) Crown Copyright 2013. All rights reserved. Licence number 100022432

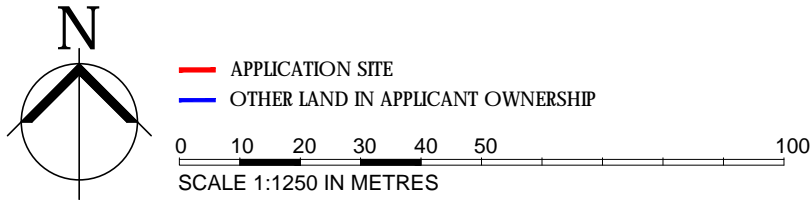

SITE LOCATION PLAN 1:1250

DRAWN		REVISION		DATE	VER
PLANNING ISSUE	PROJECT TUDNO CASTLE LLANDUDNO				
	TITLE SITE LOCATION PLAN				
	SCALE 1:1250 @ A4				
	JOB No BAK01	DRAWING No AP01	REV		
 ARCHITECTS & DESIGNERS			7 Buxton Road West, Disley, Stockport, Cheshire, SK12 2AE Telephone: 01663 763000 Facsimile: 01663 766772 Website: www.allisonpike.com Email: studio@allisonpike.com		
			© Allison Pike Partnership Limited.		