



STAIRISER & LIFT TO LOWER GROUND UNIT 3  
PLAN  
SCALE 1:50

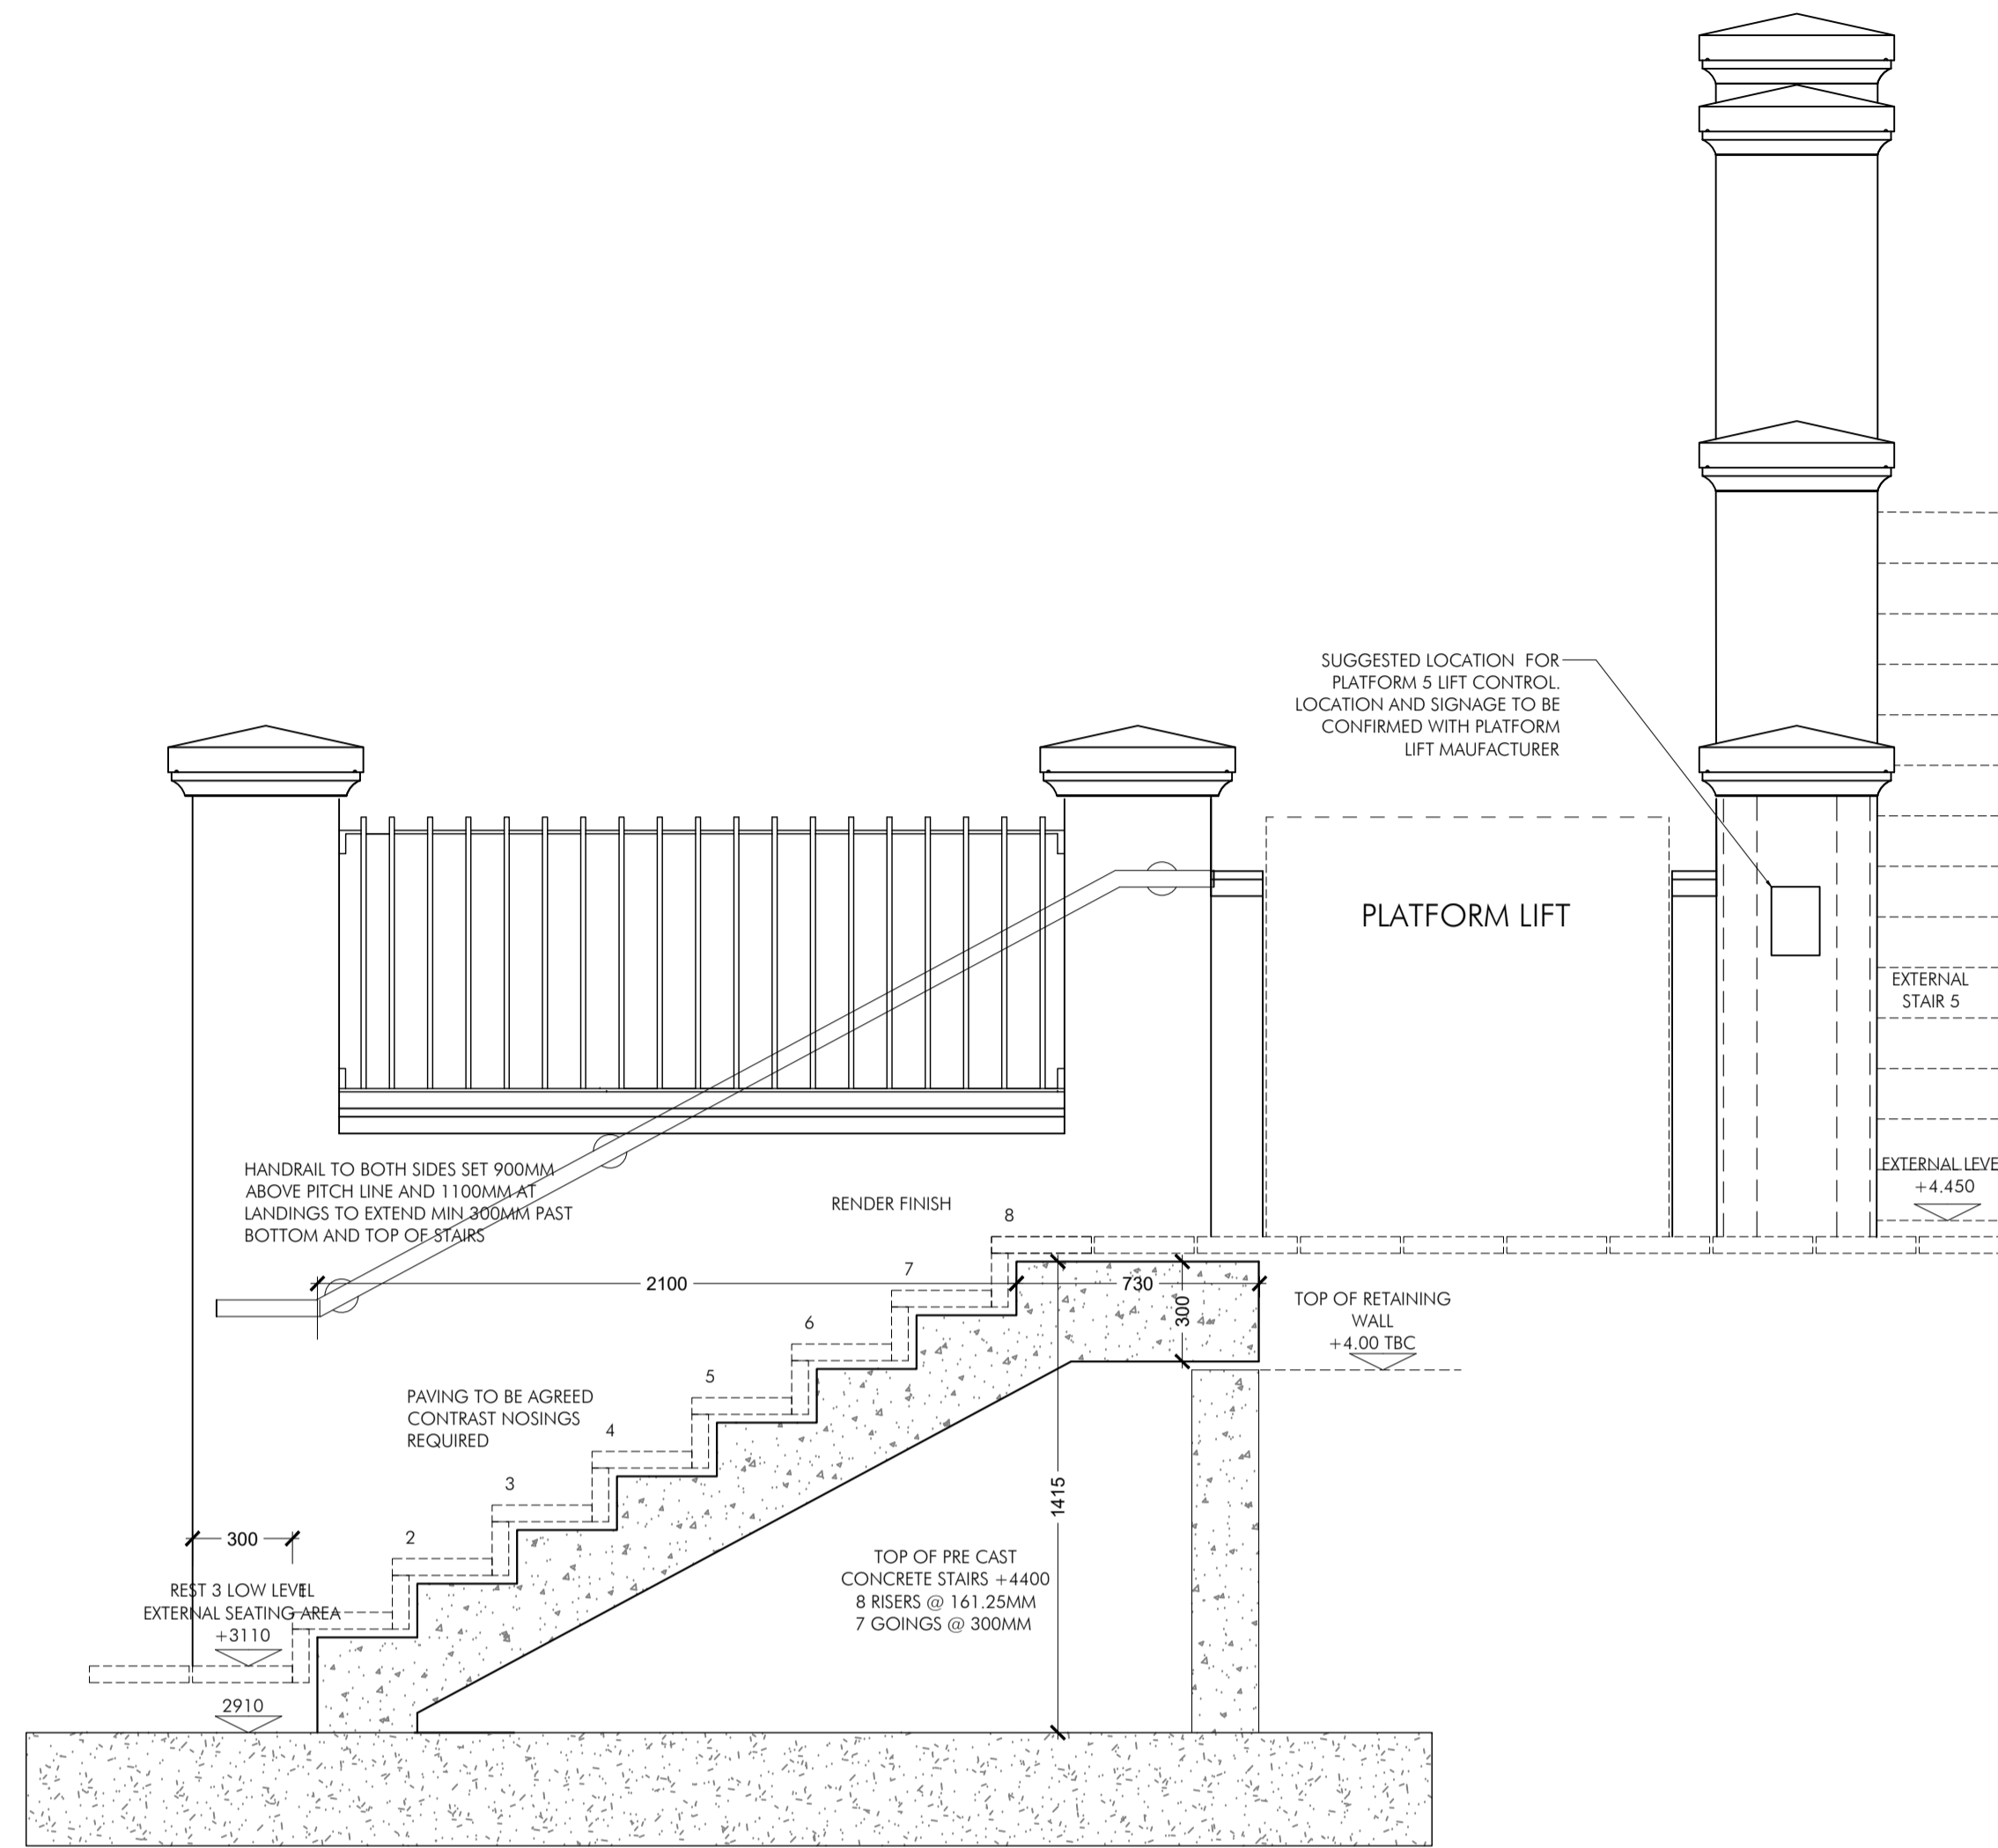

EXTERNAL STAIR 6  
SECTION A-A  
SCALE 1:20

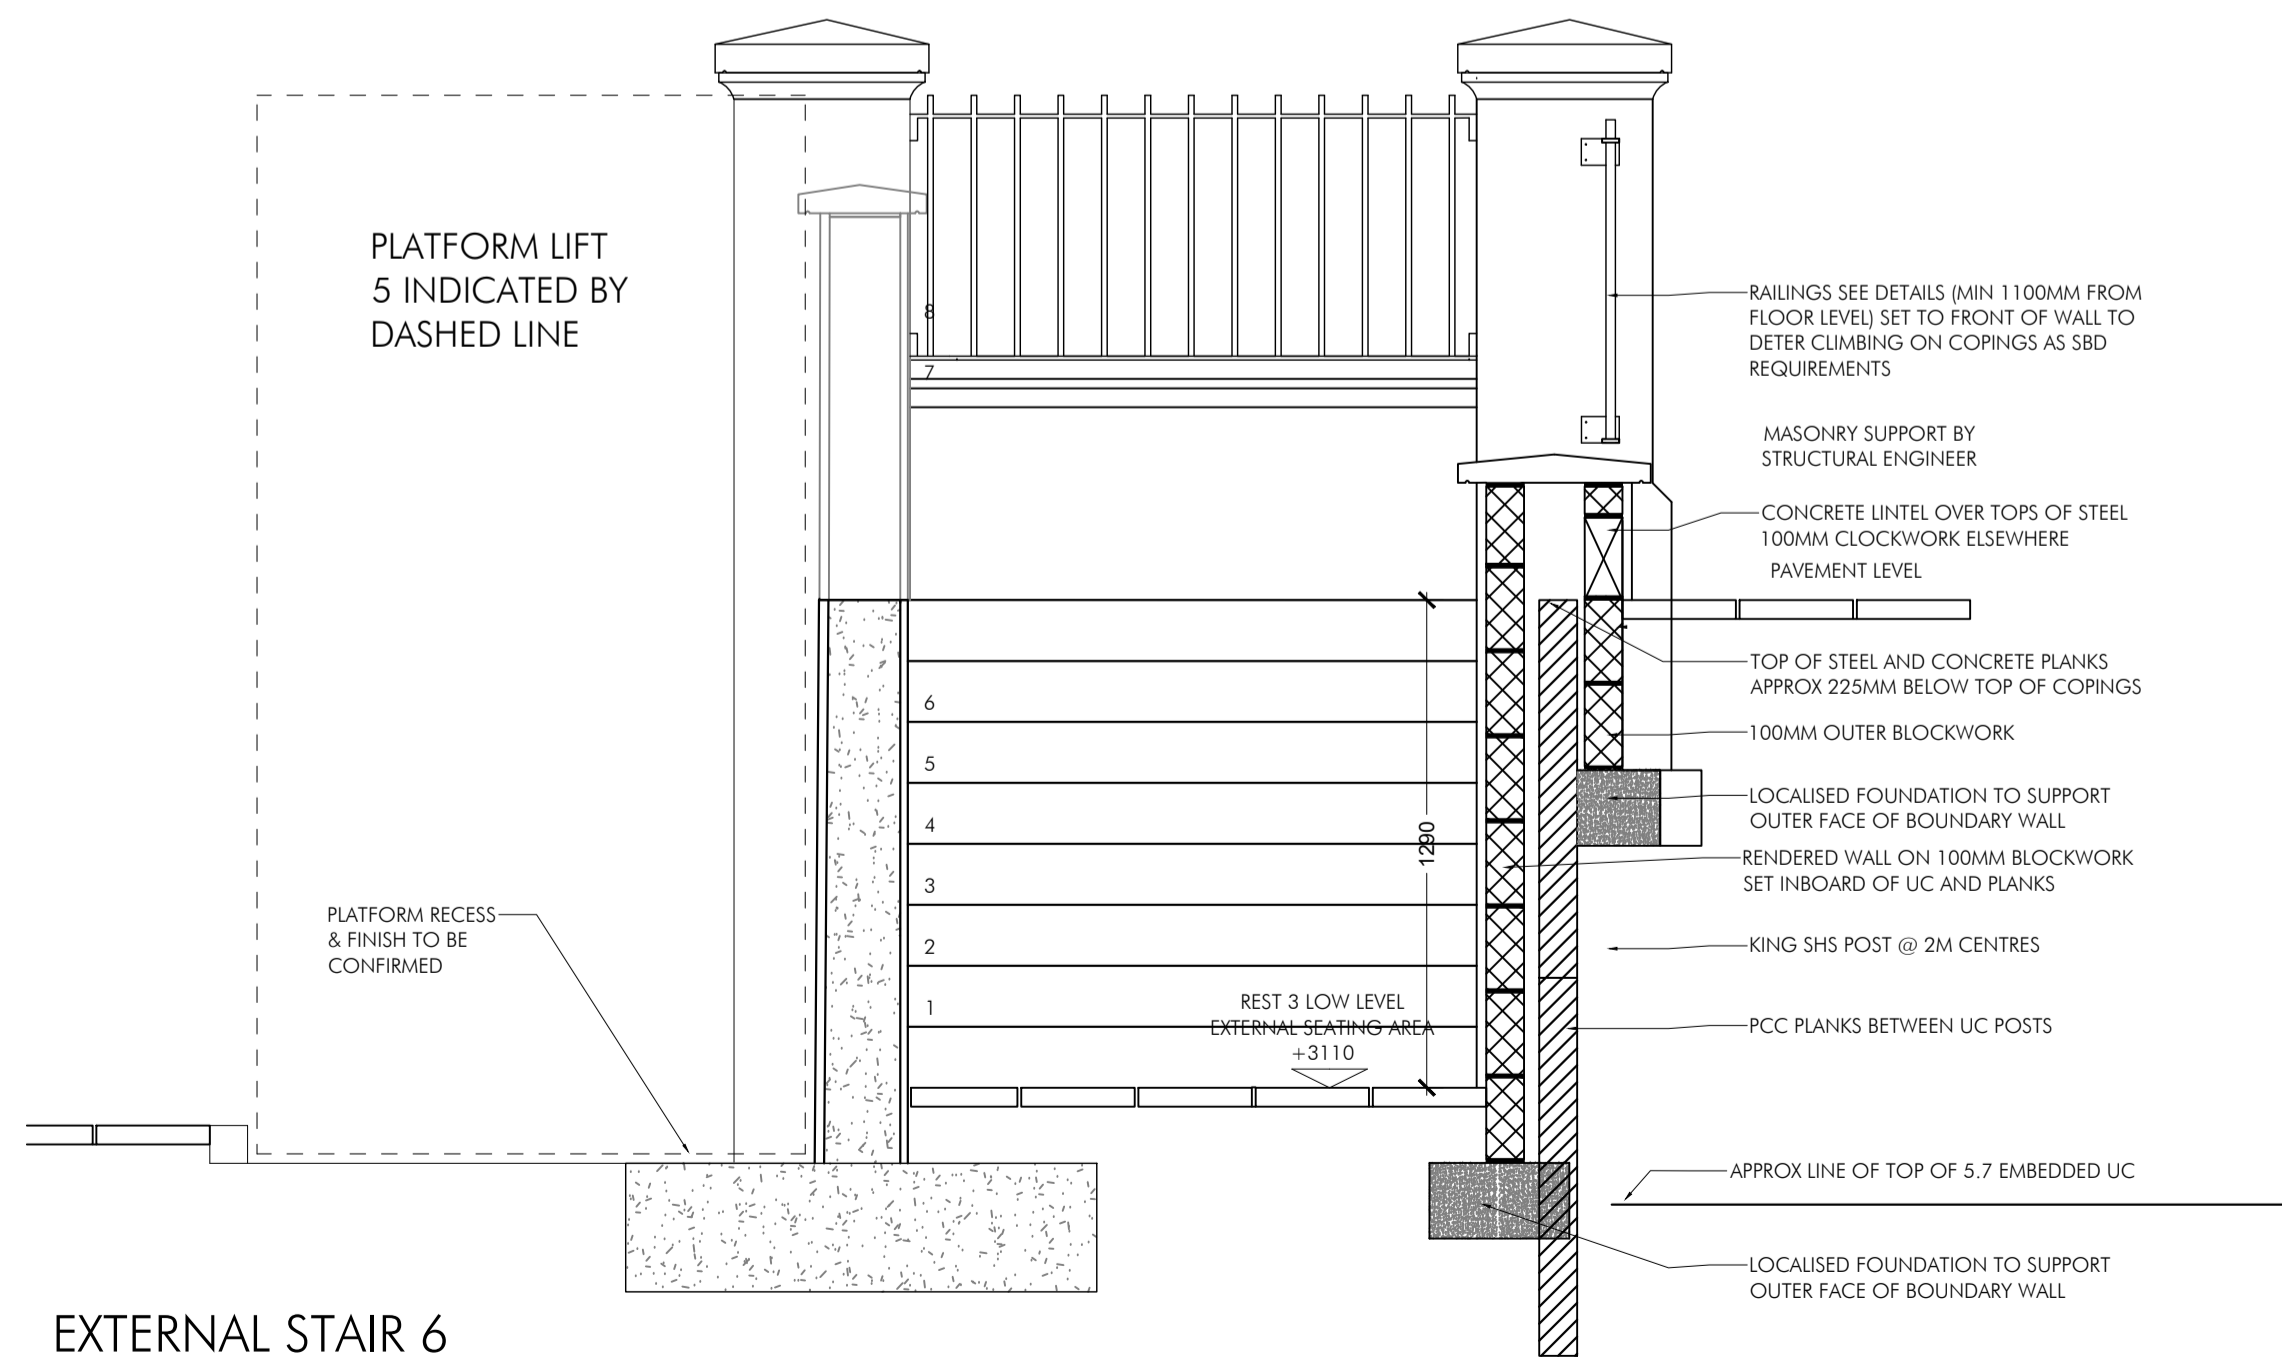

EXTERNAL STAIR 6  
SECTION B-B  
SCALE 1:20



TYPICAL IMAGE OF  
PLATFORM LIFT

AM	REV A: PLATFORM LIFT UPDATED	18.08.20
RDM	DRAWN	JULY 17
DRAWN	REVISION	DATE
		VER



ARCHITECTS & DESIGNERS

7 Buxton Road West, Disley,  
Stockport, Cheshire, SK12 2AE.  
Website: www.allisonpike.com

Telephone: 01663 763000  
Facsimile: 01663 766772  
Email: studio@allisonpike.com

© Allison Pike Partnership Limited.

PROJECT  
TUNDO CASTLE  
LLANDUDNO

TITLE  
EXTERNAL STAIR RISER LIFT DETAILS

SCALE  
1:50 @ A1

JOB No	DRAWING No	REV
BAK01	AP30	A

PLANNING ISSUE