

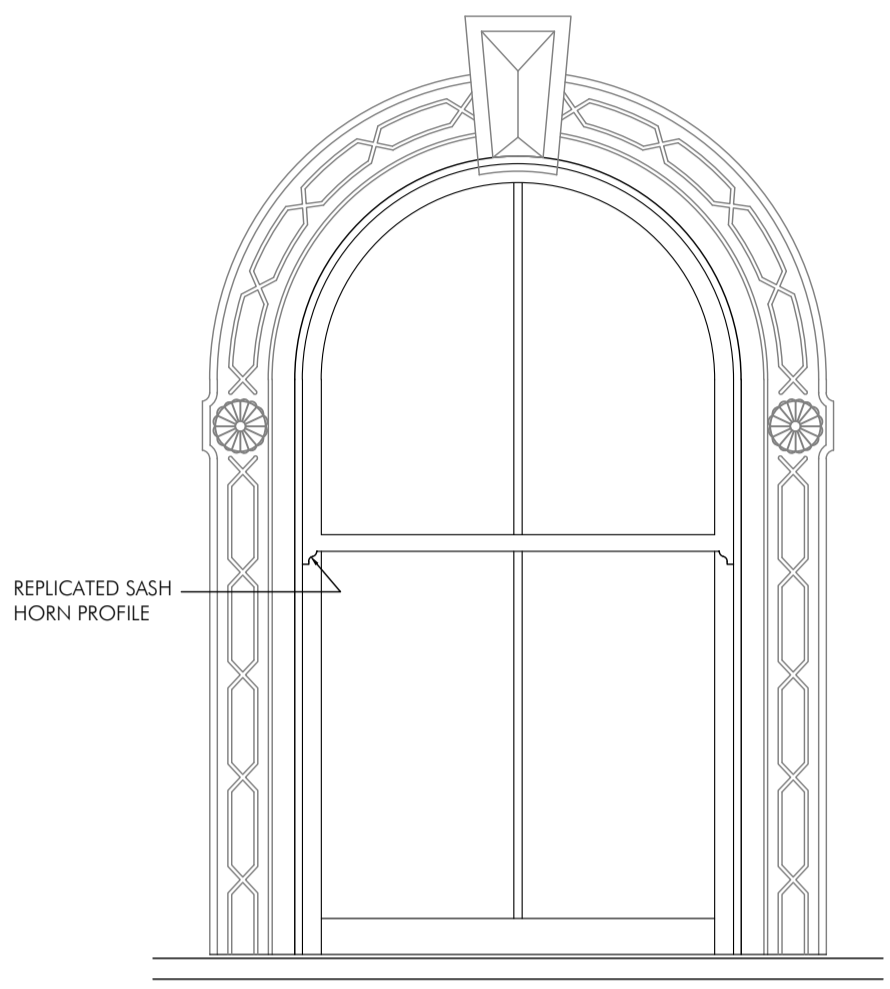




PROPOSED WINDOW SECTION DETAILS SCALE 1:5

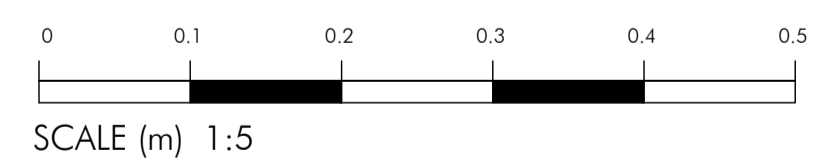

PROPOSED TYPICAL EXTERNAL SASH WINDOW ELEVATION SCALE 1:20

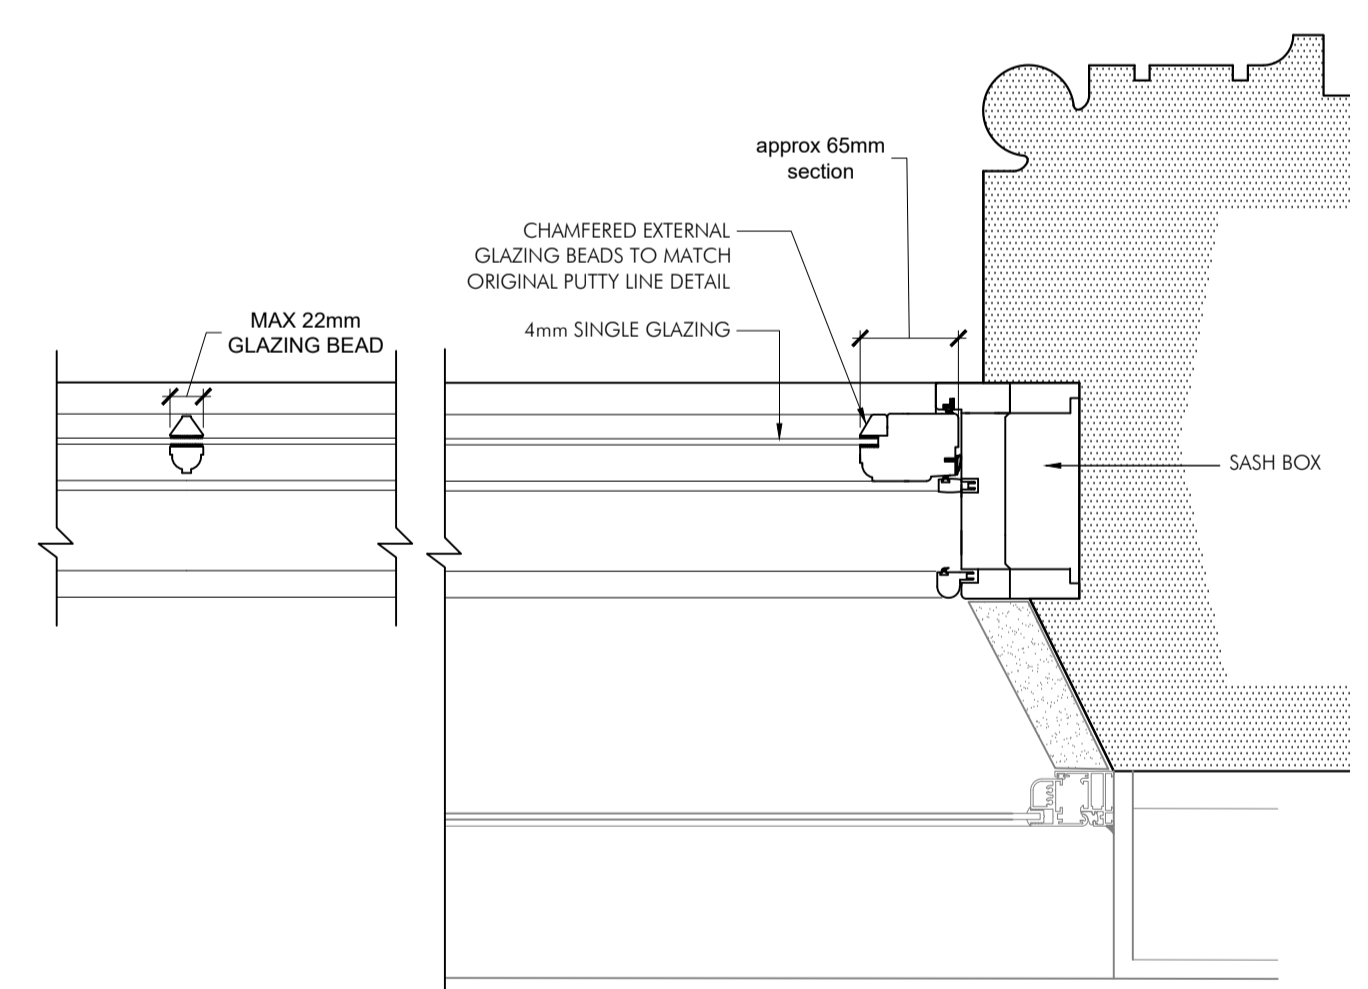

TYPICAL JAMB DETAIL SCALE 1:5

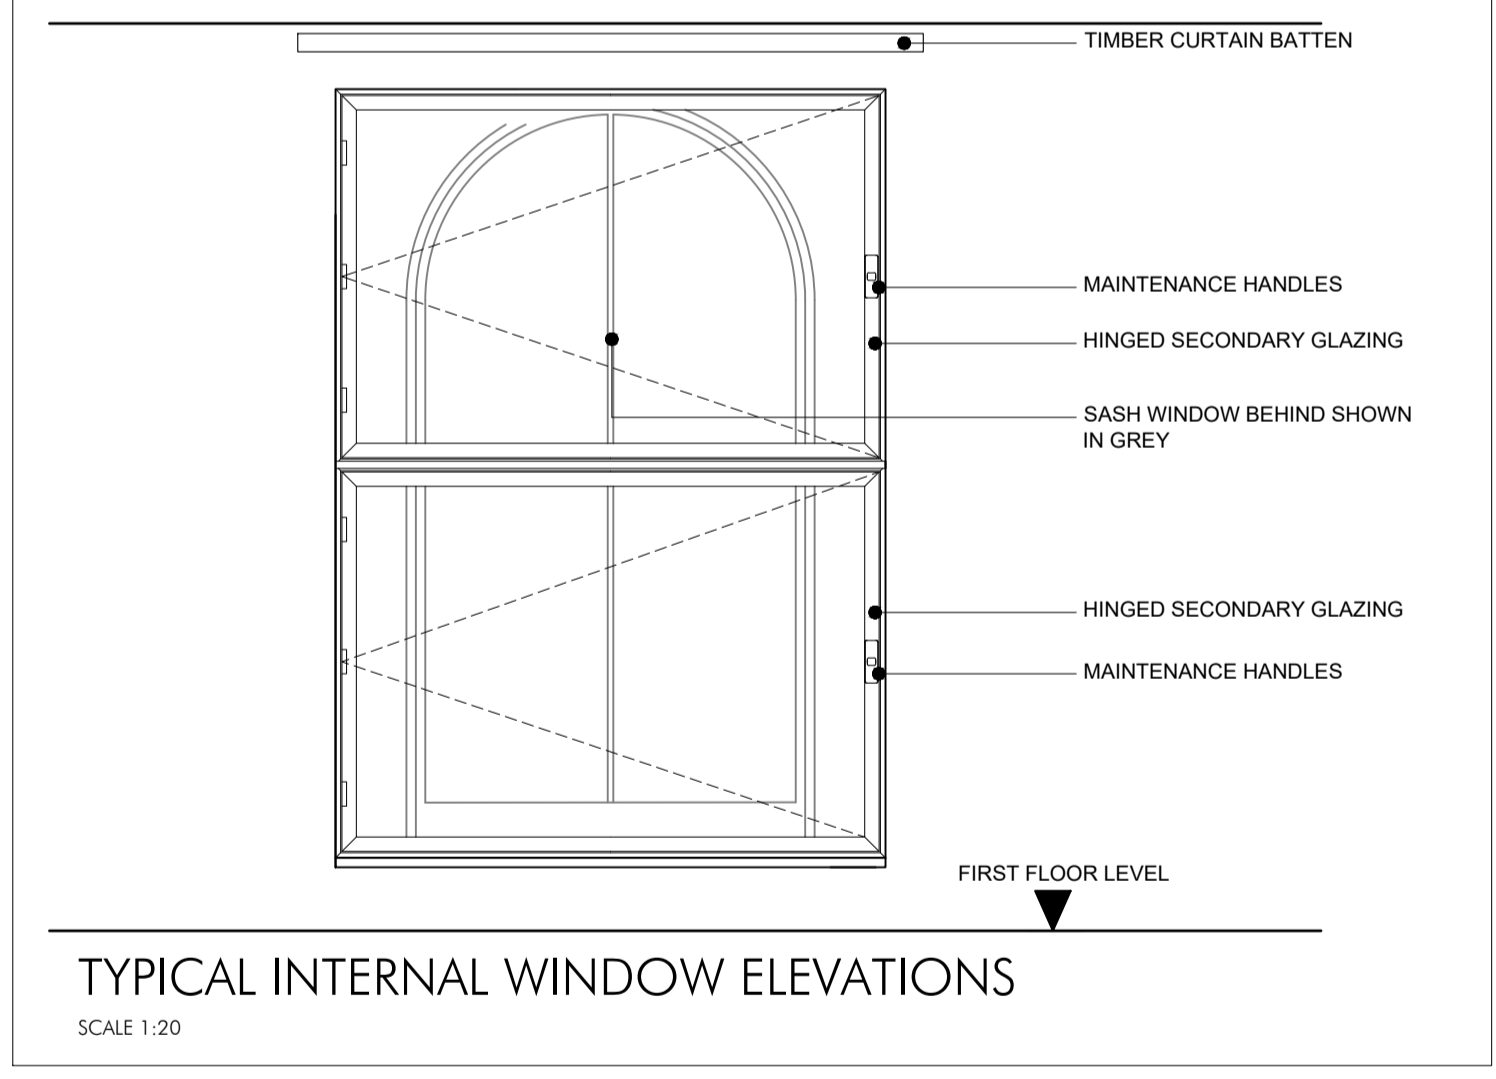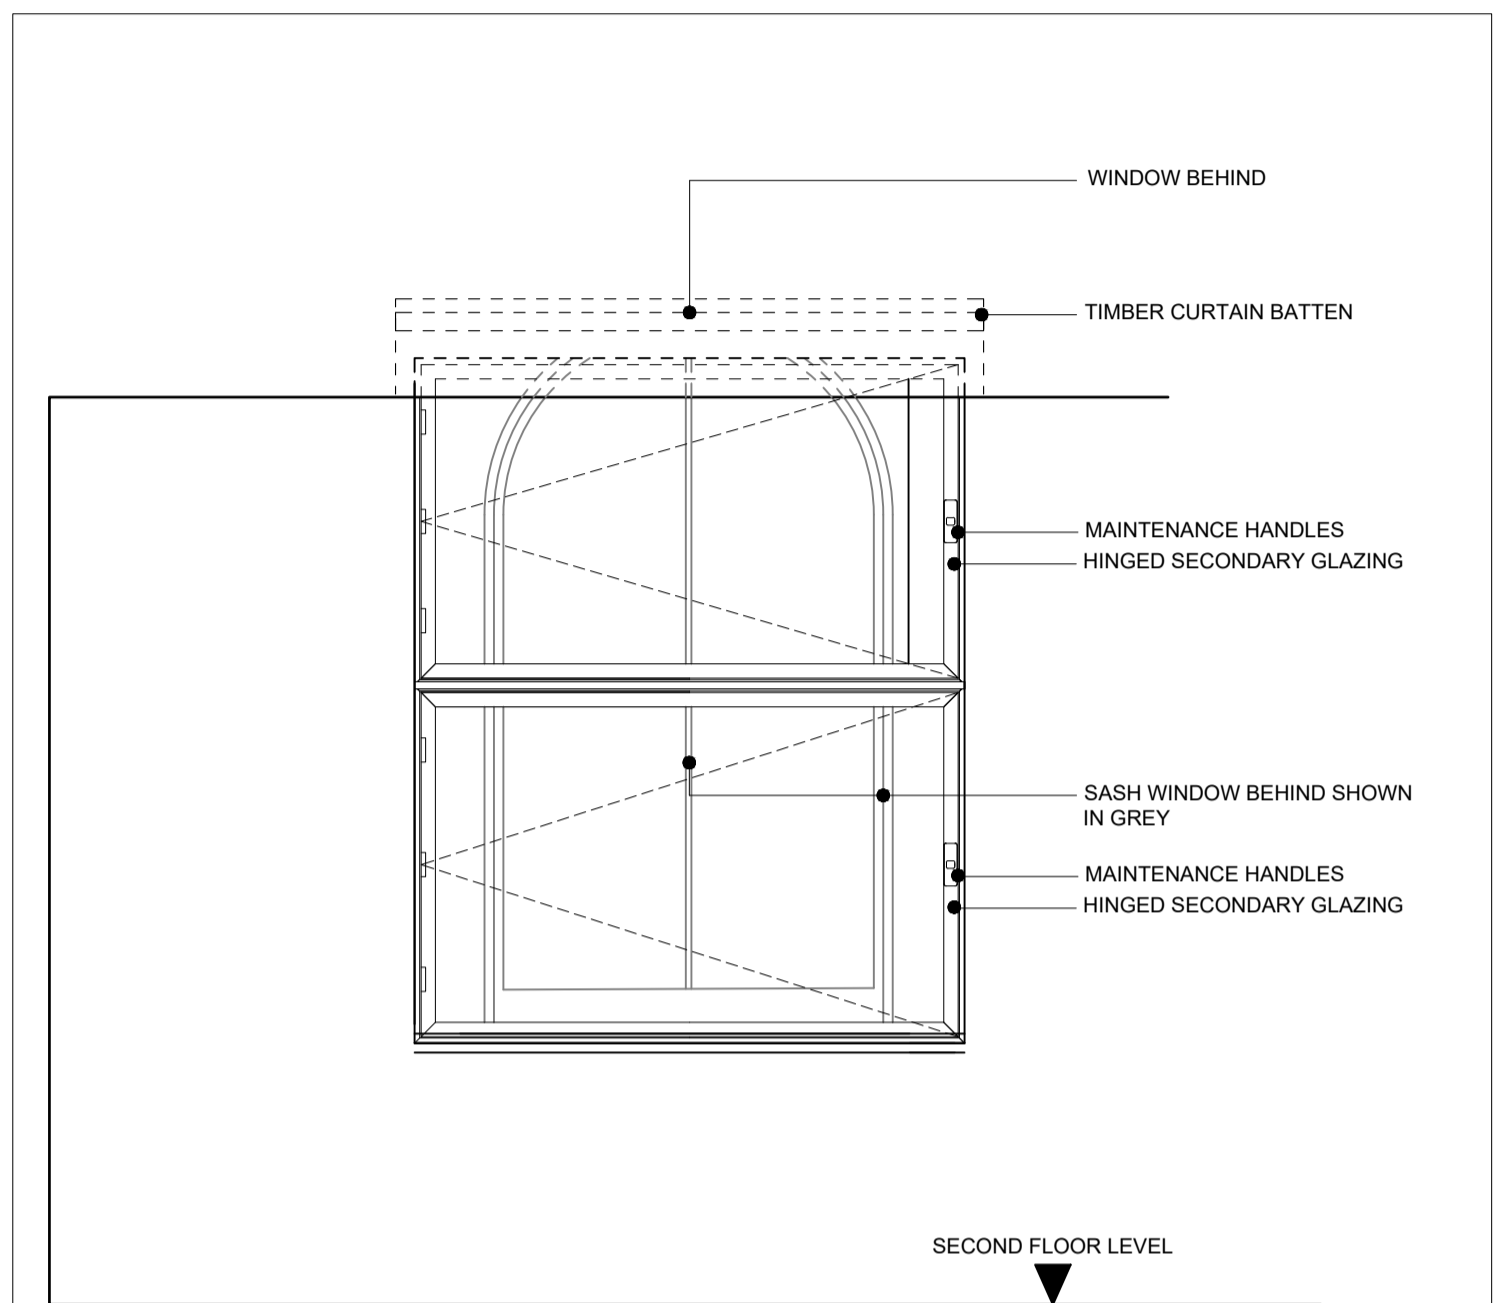

TYPICAL INTERNAL WINDOW ELEVATIONS SCALE 1:20

PLANNING ISSUE

RDM DRAWN	DRAWN REVISION	JULY 17 DATE	VER
<p>ARCHITECTS & DESIGNERS</p>			
<p>PROJECT TUNDO CASTLE LLANDUDNO</p>			
<p>TITLE PROPOSED TYPICAL PROPOSED WINDOW DETAILS</p>			
<p>SCALE 1:5 / 20 @ A1</p>			
JOB No BAK01	DRAWING No AP32	REV	

7 Buxton Road West, Disley, Stockport, Cheshire, SK12 2AE. Telephone: 01663 763000
 Website: www.allisonpike.com Facsimile: 01663 766772
 Email: studio@allisonpike.com

© Allison Pike Partnership Limited.