



ELEVATION DETAIL 1:10

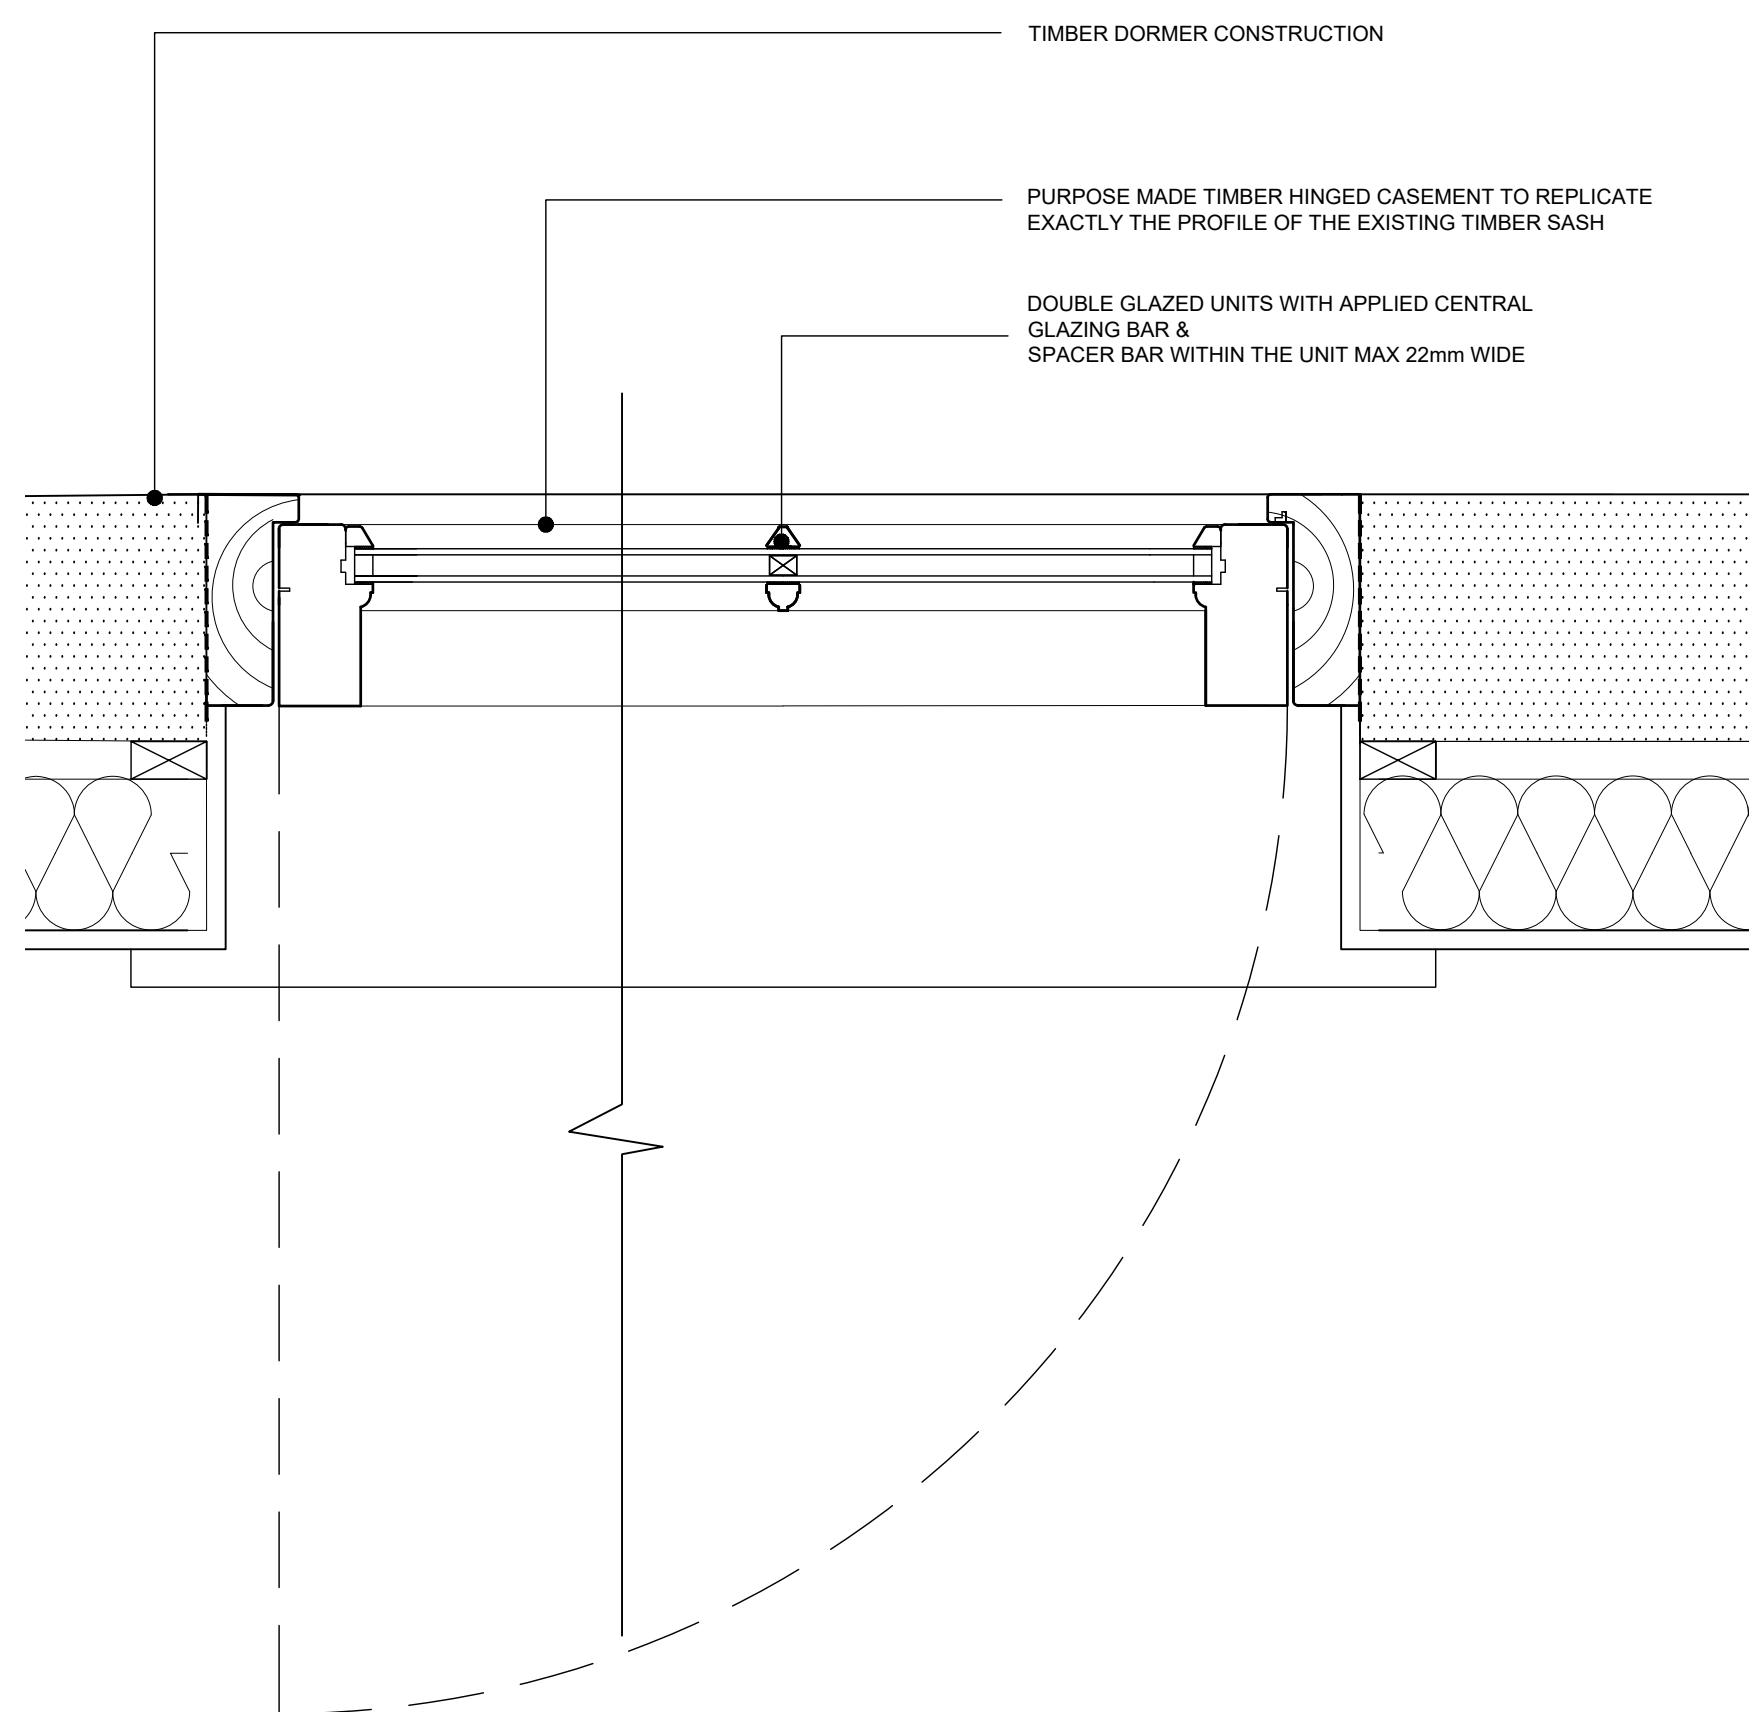

PLAN DETAIL 1:5

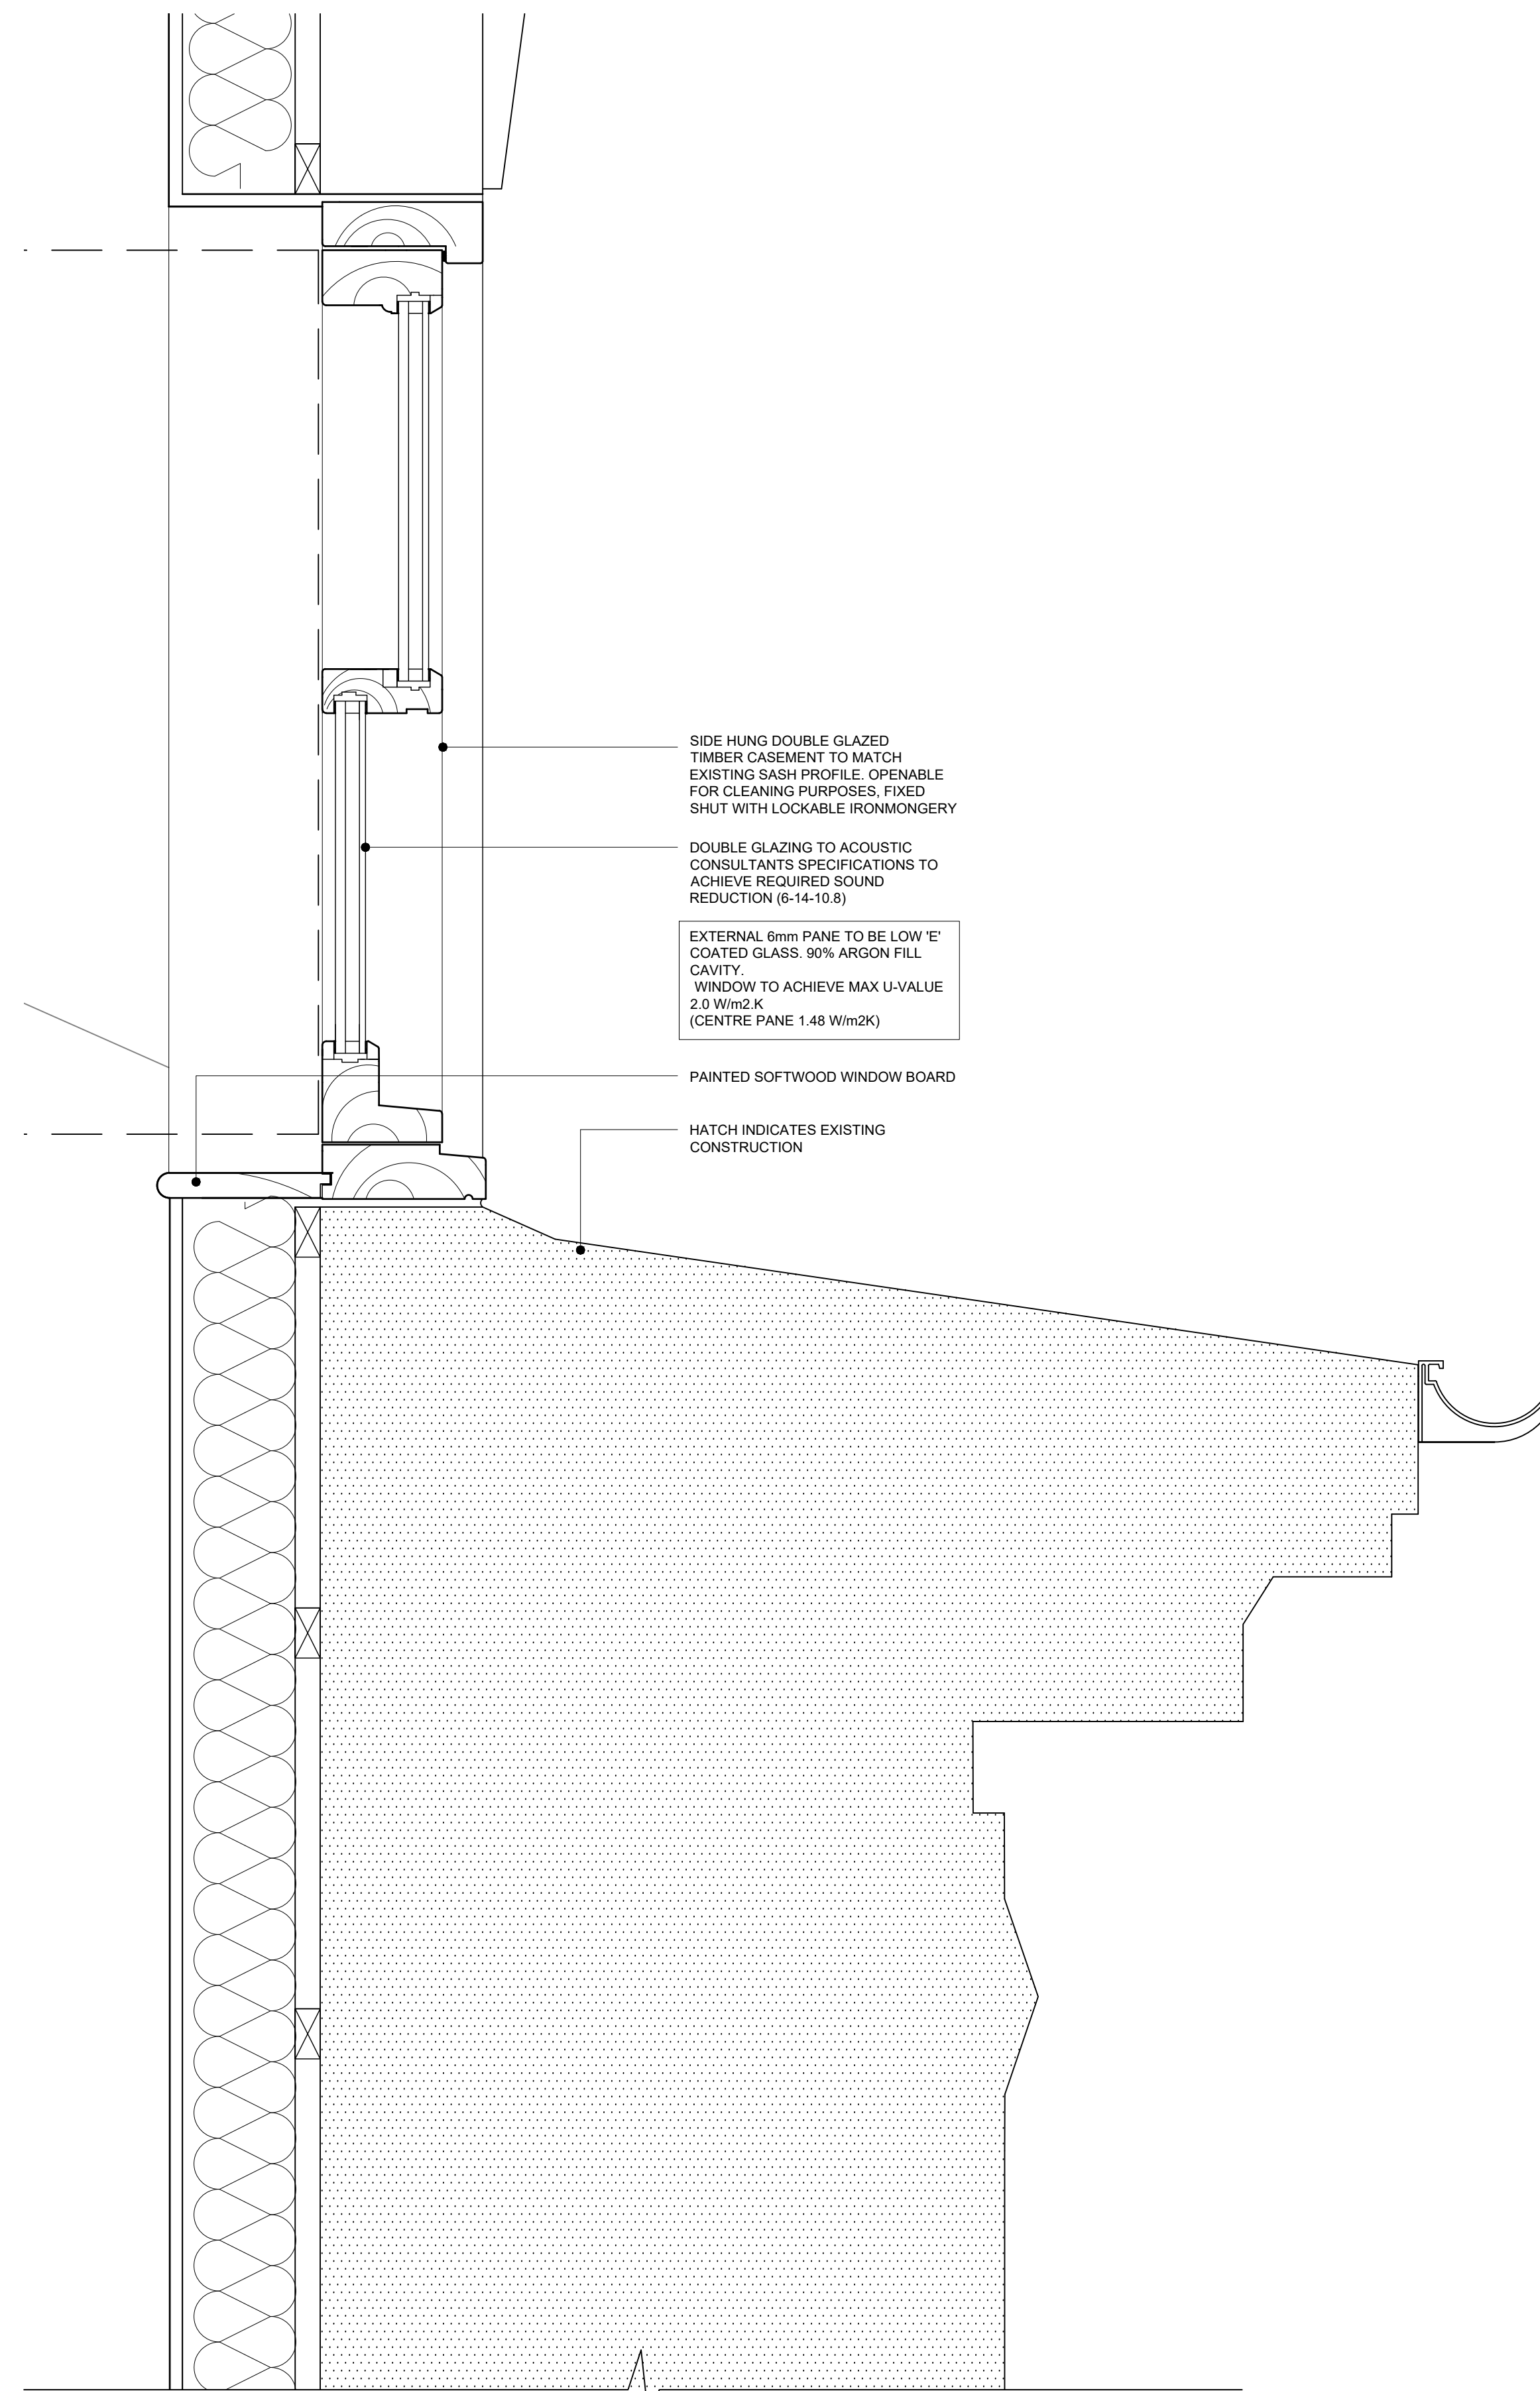

THIRD FLOOR WINDOW TREATMENT DETAILED SECTION 1:5

PLANNING ISSUE	RDM DRAWN	DRAWN REVISION	24/05/17 DATE	VER
	<p>AP ALLISON PIKE ARCHITECTS & DESIGNERS</p>			
	<p>7 Buxton Road West, Disley, Stockport, Cheshire, SK12 2AE. Telephone: 01663 763000 Website: www.allisonpike.com Facsimile: 01663 766772 Email: studio@allisonpike.com</p> <p><small>© Allison Pike Partnership Limited.</small></p>			
	<p>PROJECT TUNDO CASTLE LLANDUDNO</p>			
	<p>TITLE TYPICAL DORMER WINDOW DETAIL</p>			
	<p>SCALE 1:5 / 10 @ A1</p>			
JOB No BAK01	DRAWING No AP33	REV		